



FLOOR COVERINGS

|       |               |
|-------|---------------|
| CPT   | CARPET        |
| T-CPT | CARPET TILE   |
| T-CER | CERAMIC TILE  |
| CONC  | CONCRETE      |
| LIN   | LINOLEUM      |
| T-LIN | LINOLEUM TILE |
| NORA  | NORA          |
| RUB   | RUBBER        |
| WD    | WOOD          |

**CEDAR BUILDING | BASEMENT**

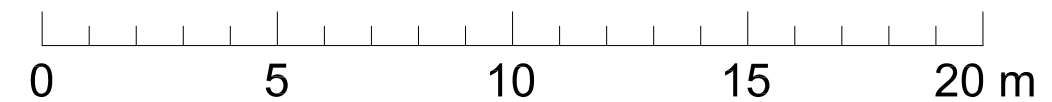


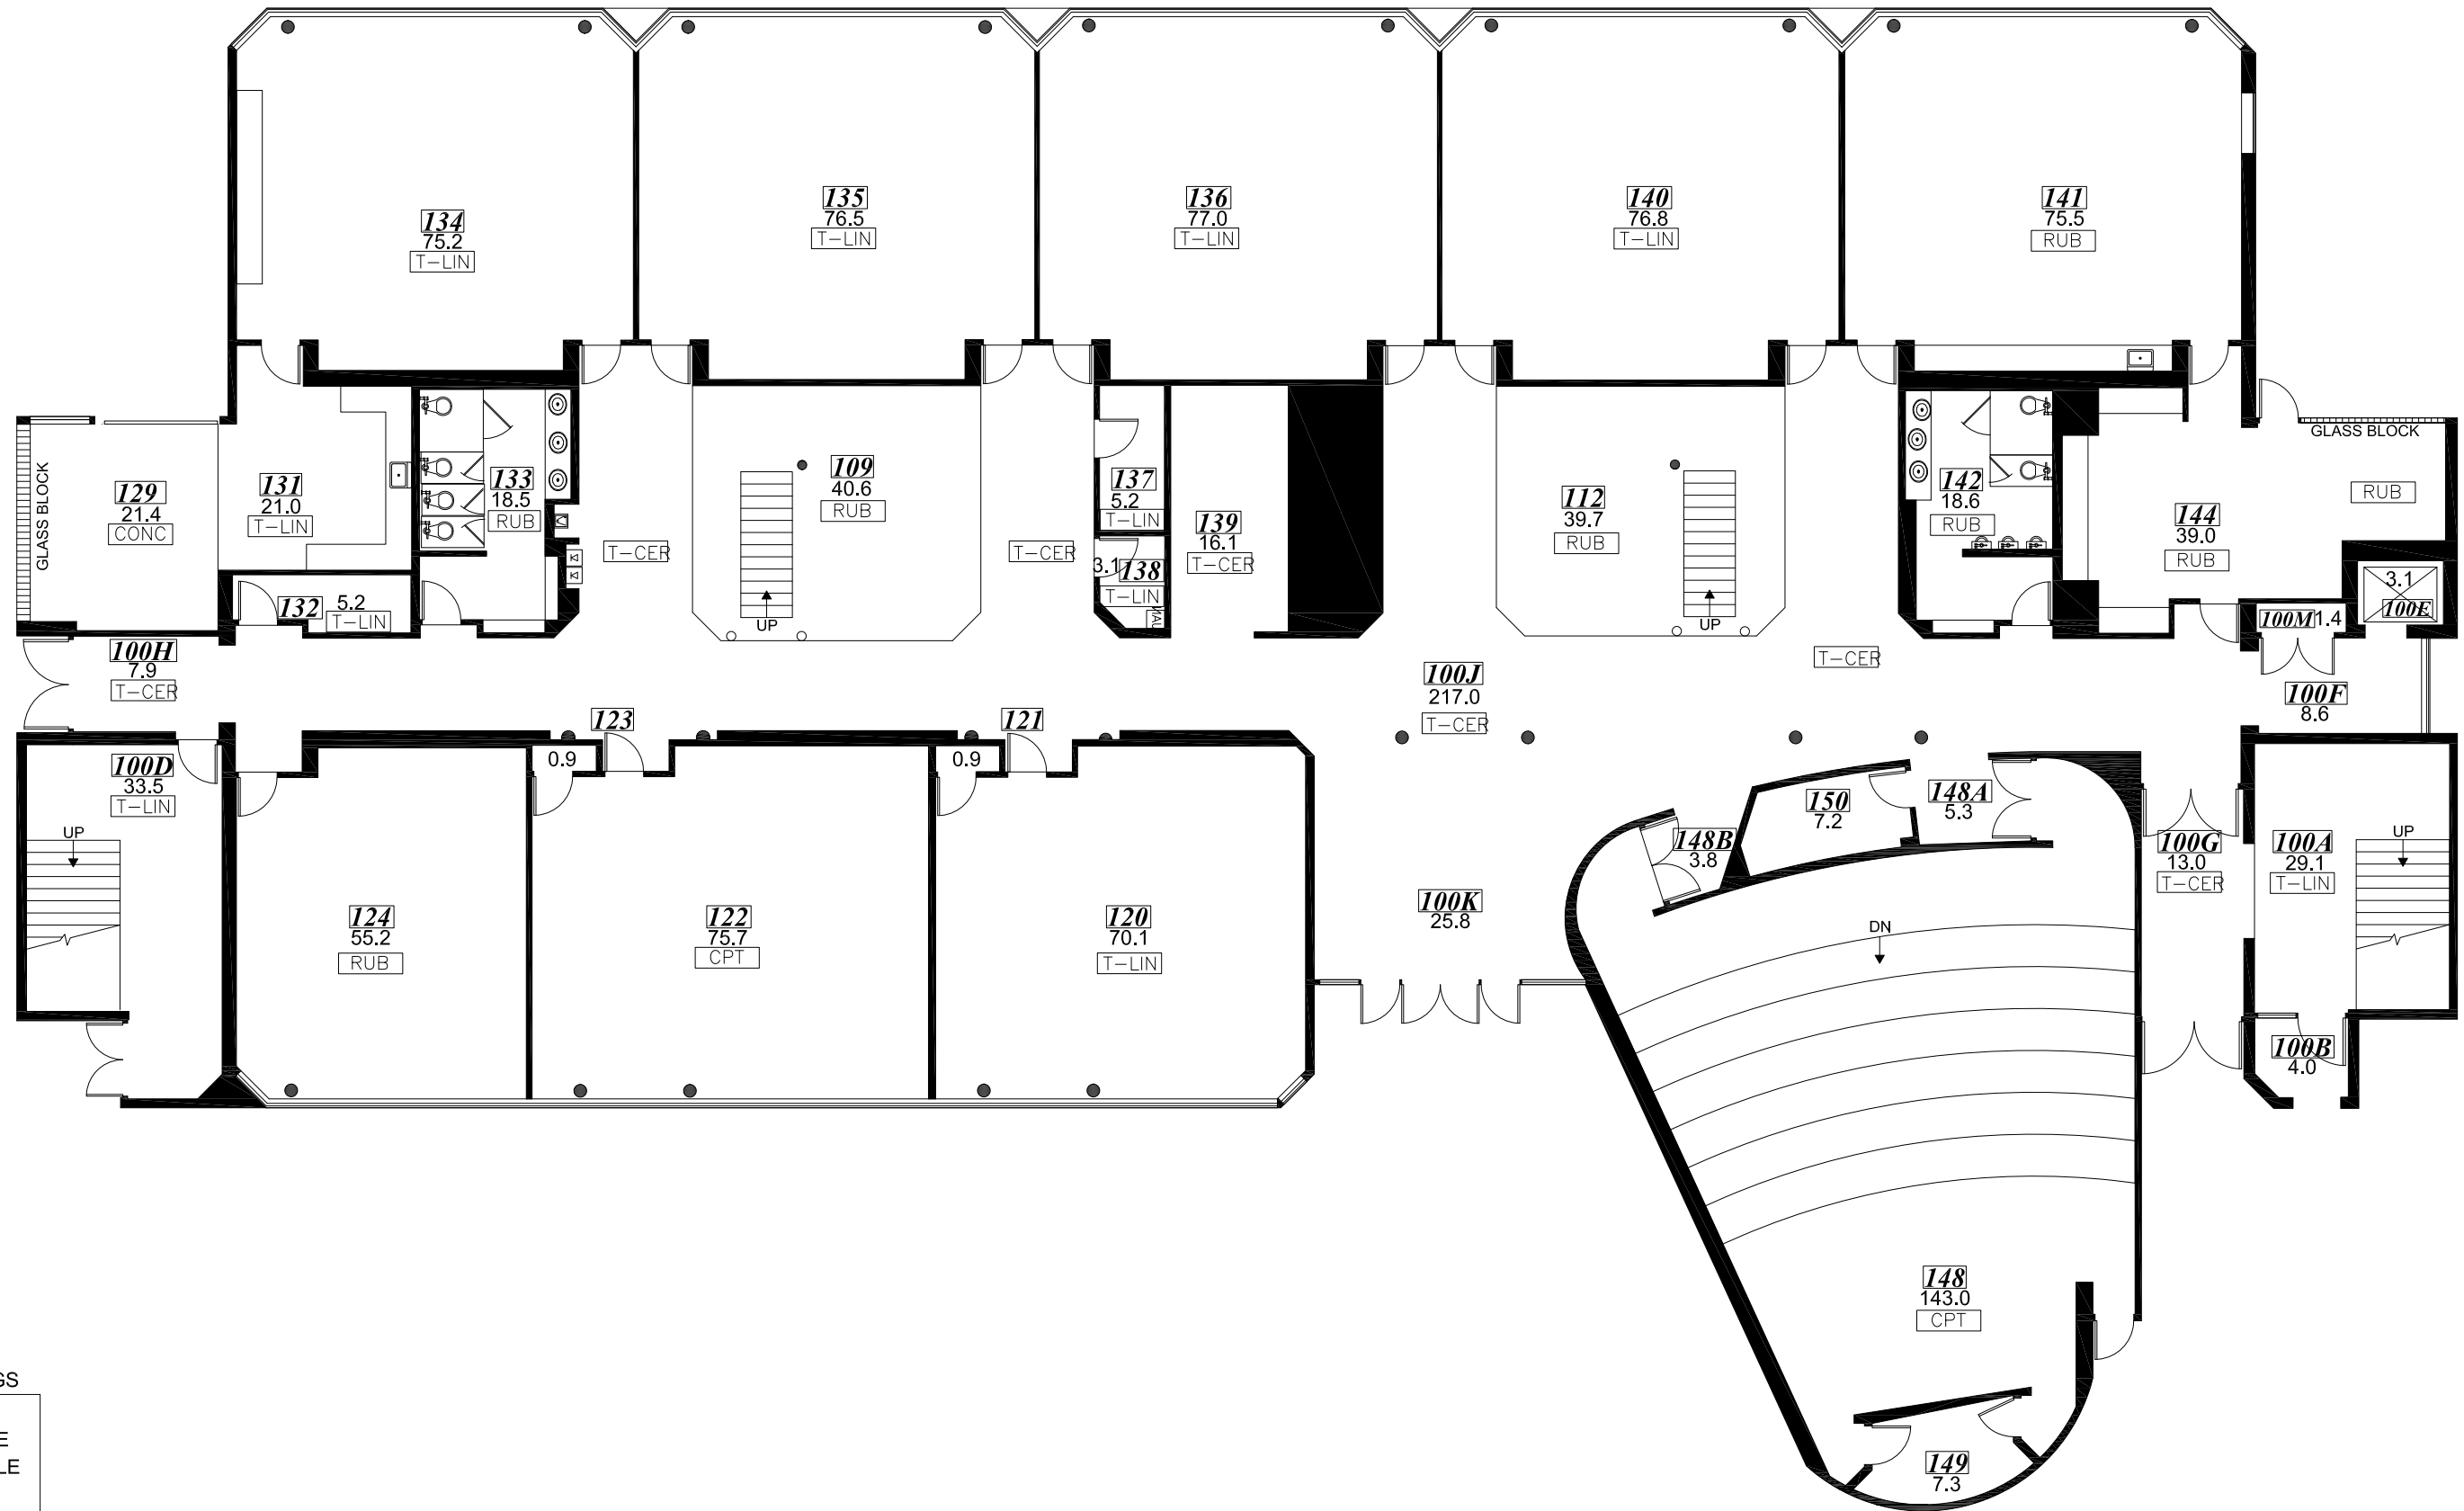


**FLOOR COVERINGS**

|       |               |
|-------|---------------|
| CPT   | CARPET        |
| T-CPT | CARPET TILE   |
| T-CER | CERAMIC TILE  |
| CONC  | CONCRETE      |
| LIN   | LINOLEUM      |
| T-LIN | LINOLEUM TILE |
| NORA  | NORA          |
| RUB   | RUBBER        |
| WD    | WOOD          |

**CEDAR BUILDING | FIRST FLOOR**

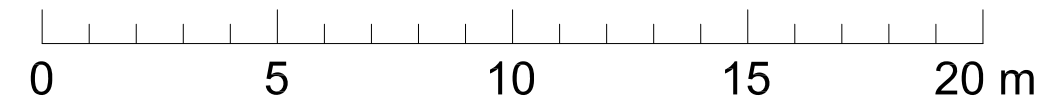


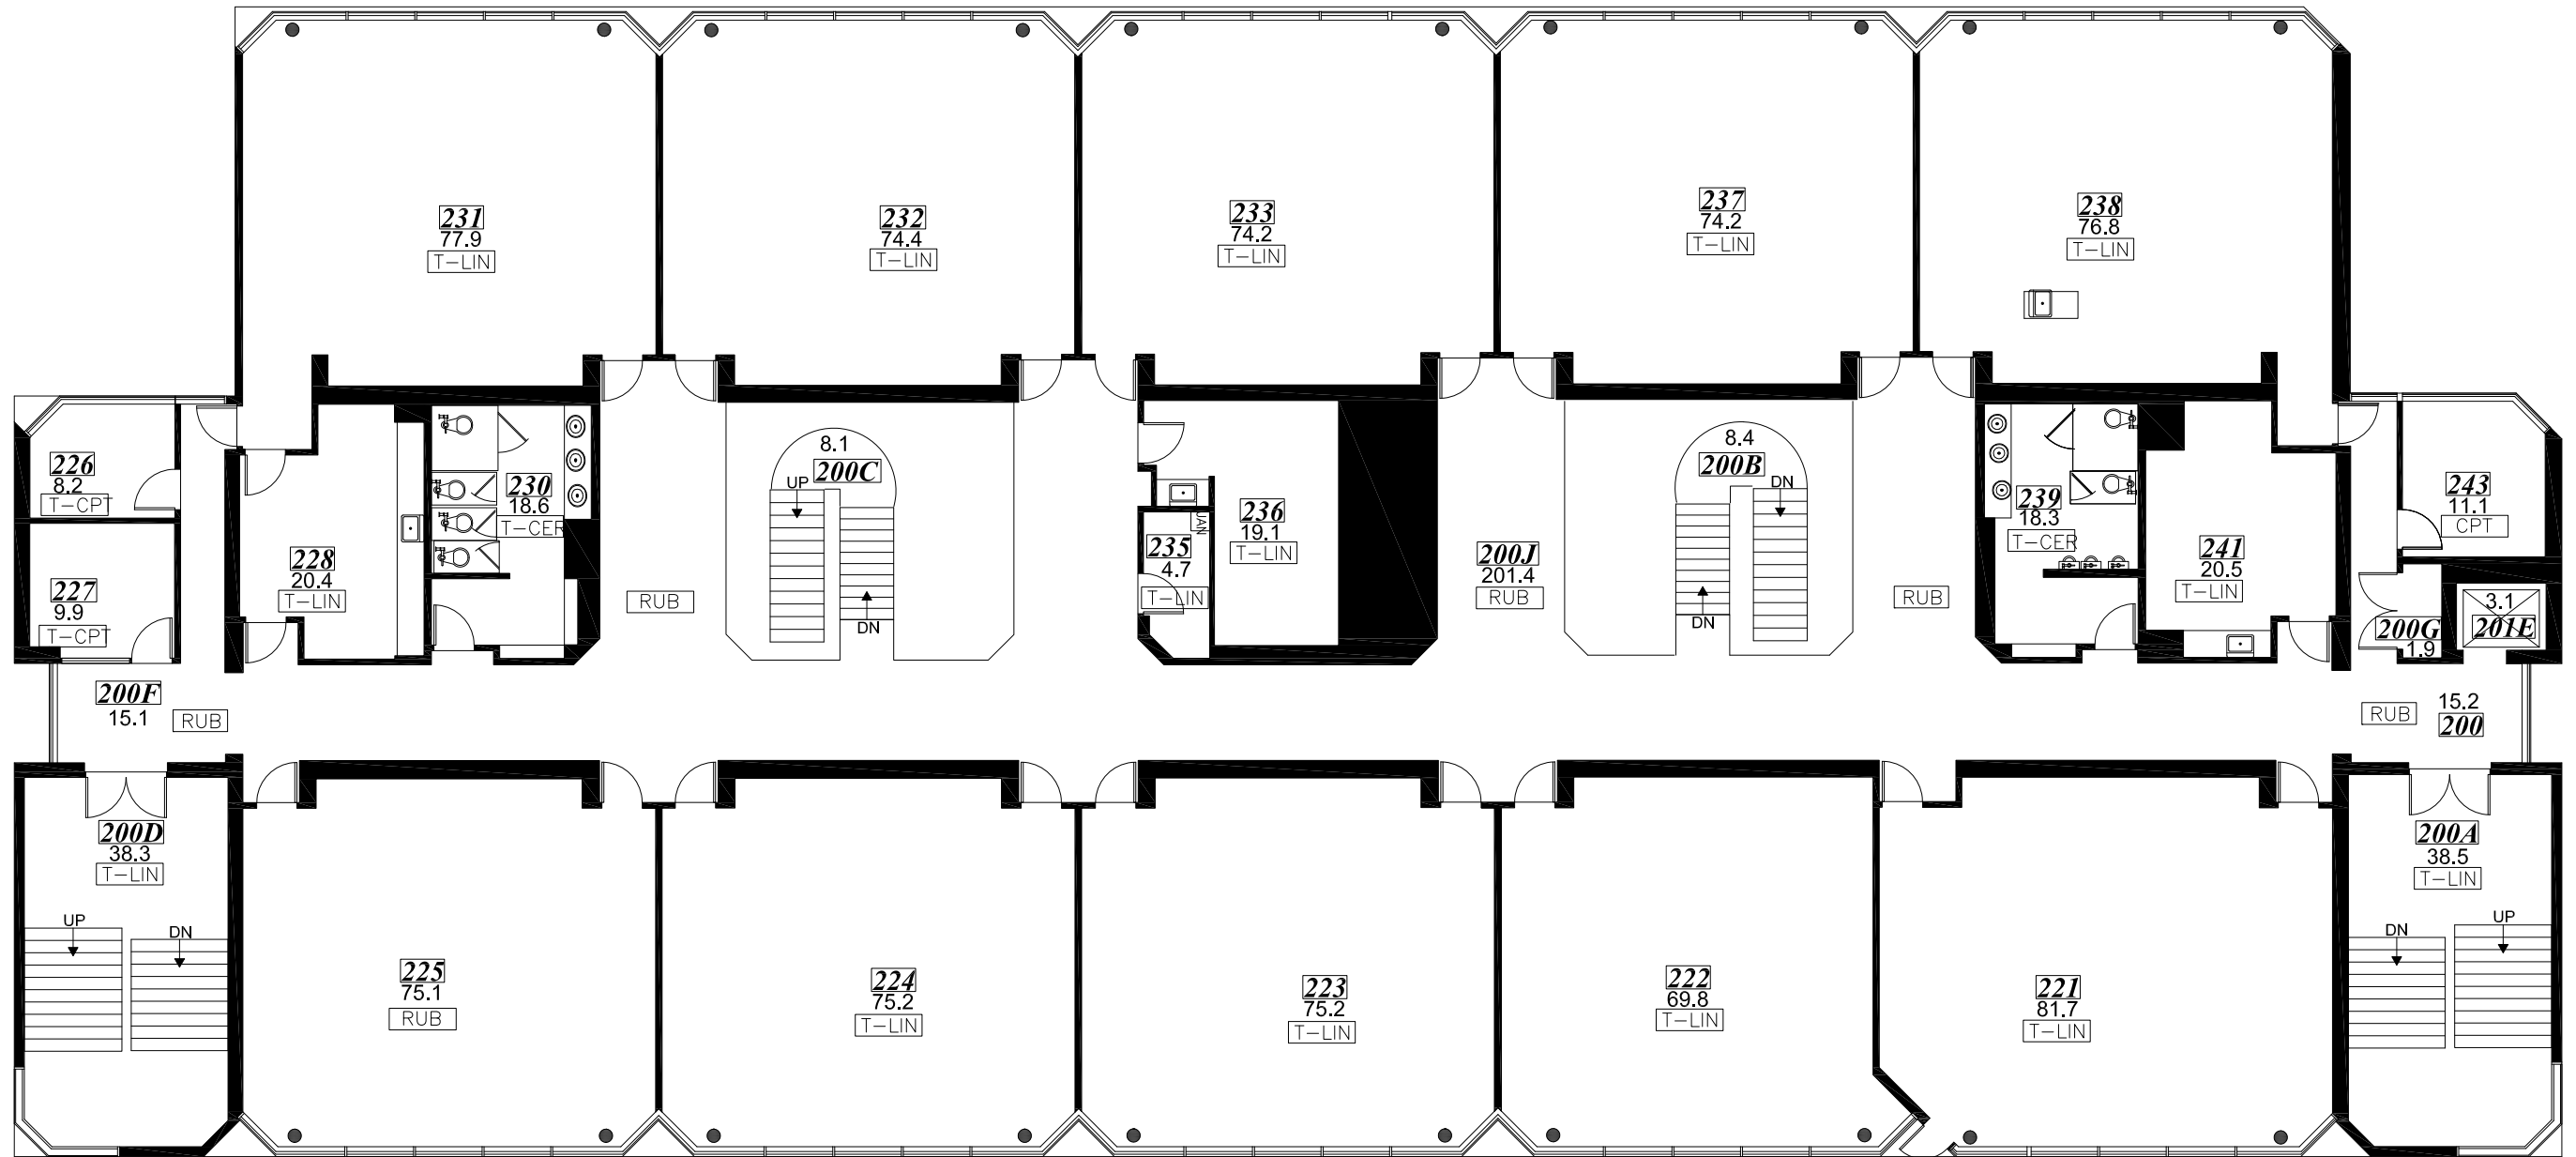


**FLOOR COVERINGS**

|       |               |
|-------|---------------|
| CPT   | CARPET        |
| T-CPT | CARPET TILE   |
| T-CER | CERAMIC TILE  |
| CDNC  | CONCRETE      |
| LIN   | LINOLEUM      |
| T-LIN | LINOLEUM TILE |
| NDRA  | NORA          |
| RUB   | RUBBER        |
| WD    | WOOD          |

**CEDAR BUILDING | SECOND FLOOR**

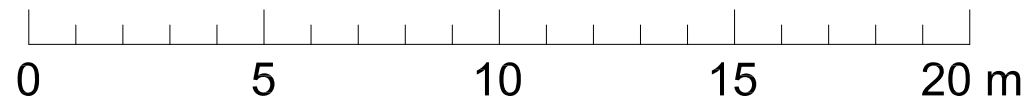

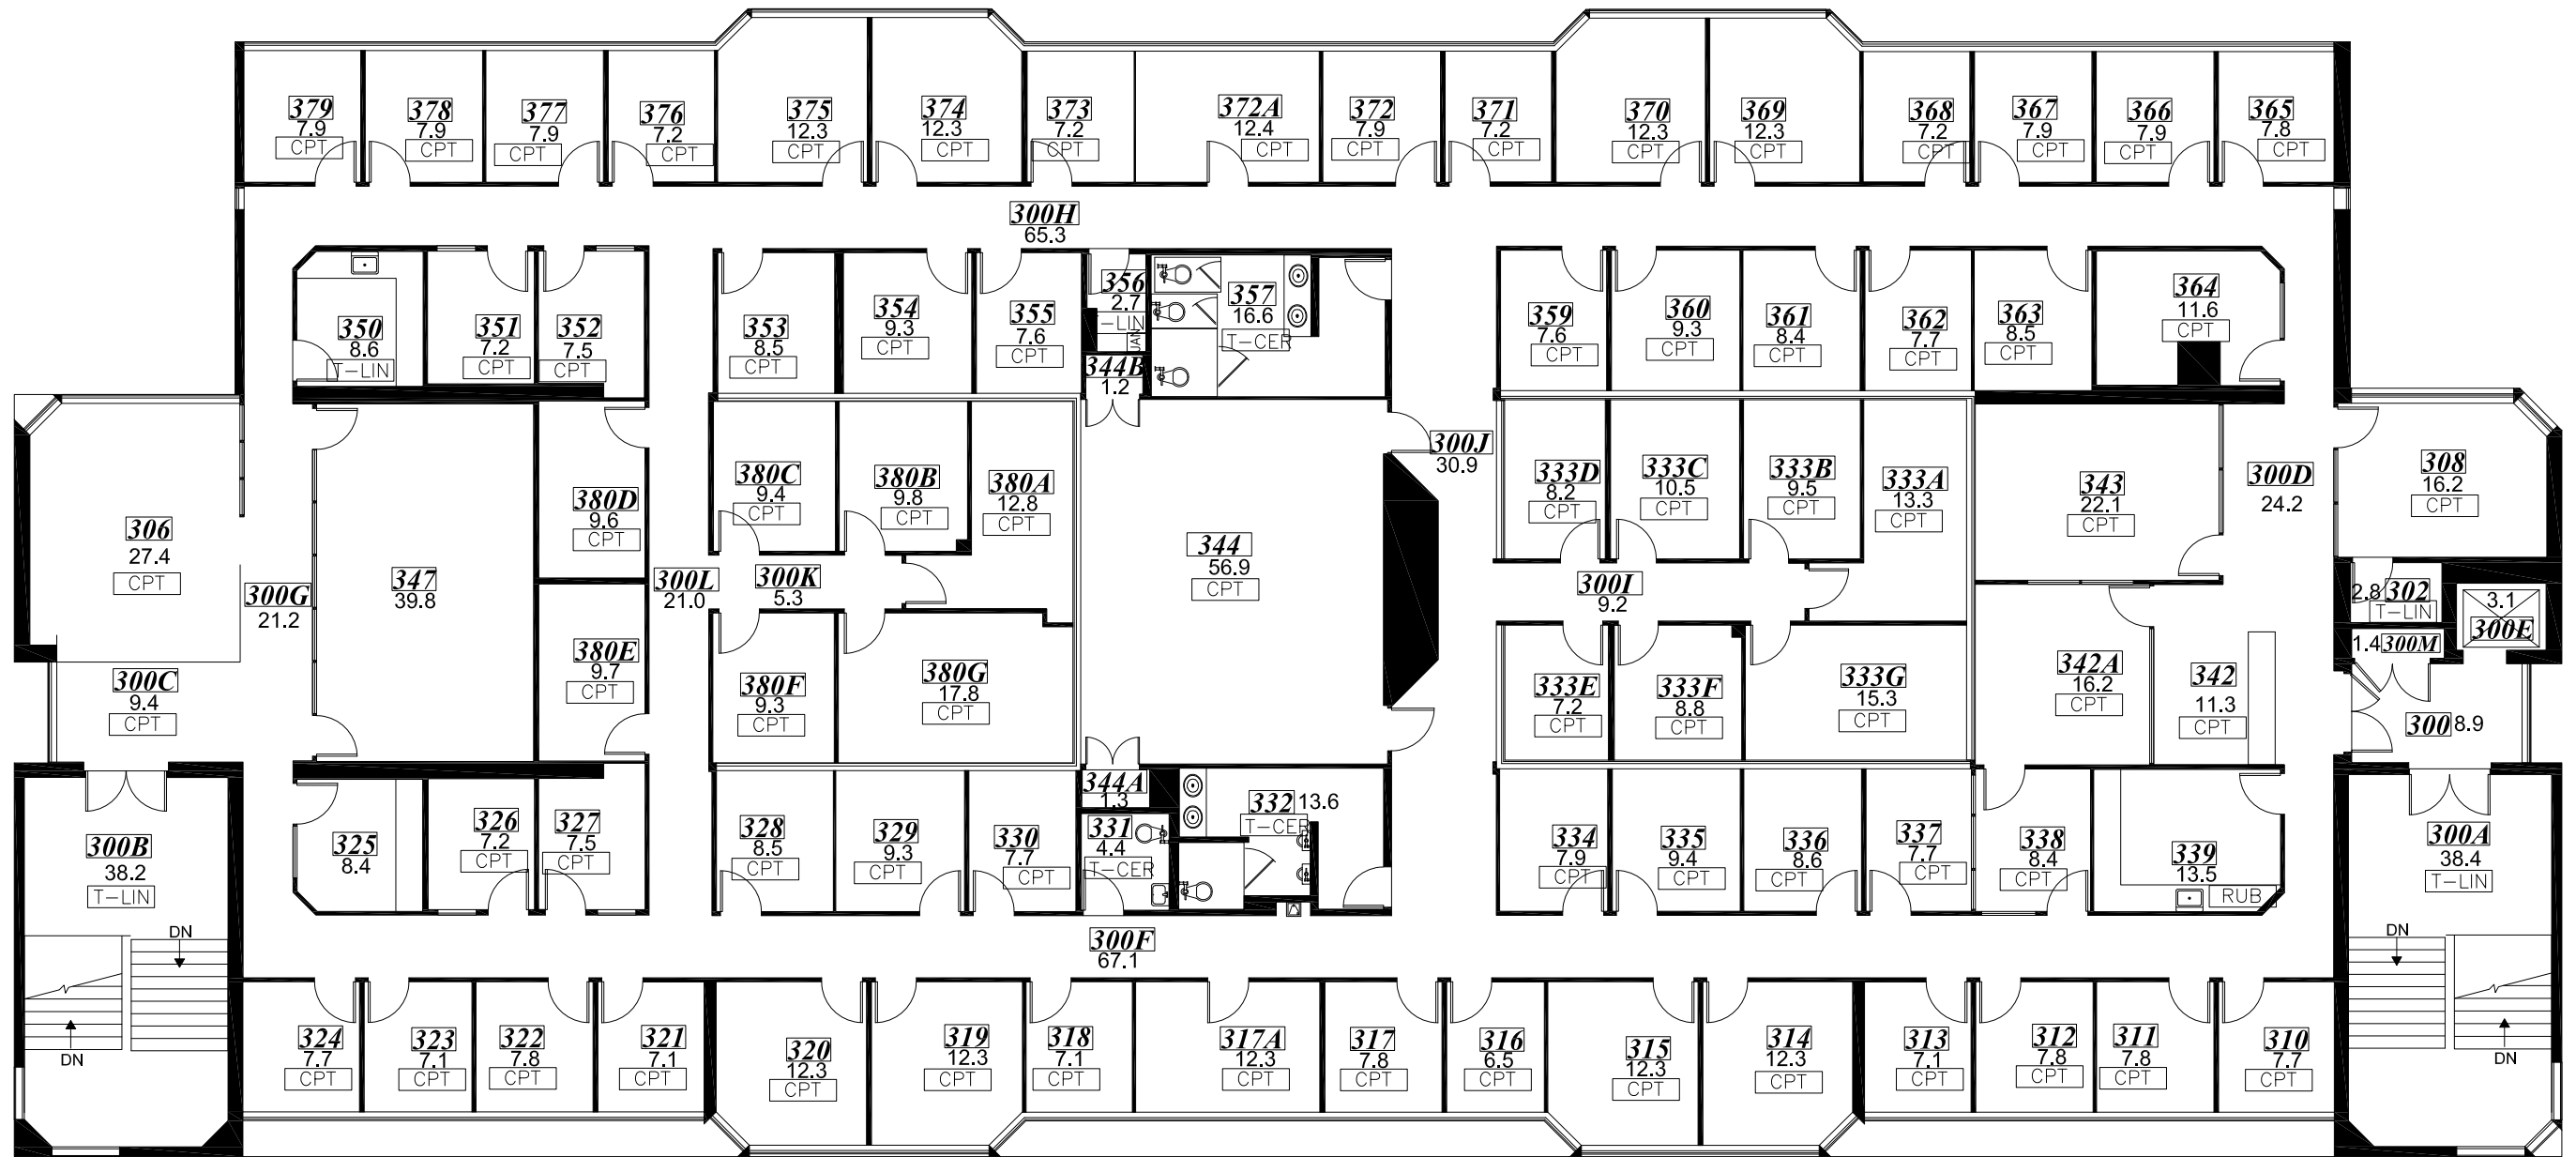

FLOOR COVERINGS

|       |               |
|-------|---------------|
| CPT   | CARPET        |
| T-CPT | CARPET TILE   |
| T-CER | CERAMIC TILE  |
| CDNC  | CONCRETE      |
| LIN   | LINOLEUM      |
| T-LIN | LINOLEUM TILE |
| NDRA  | NORA          |
| RUB   | RUBBER        |
| WD    | WOOD          |

**CEDAR BUILDING | THIRD FLOOR**

