



FLOOR COVERINGS

CPT	CARPET
T-CPT	CARPET TILE
T-CER	CERAMIC TILE
CONC	CONCRETE
LIN	LINOLEUM
T-LIN	LINOLEUM TILE
NORA	NORA
RUB	RUBBER
WD	WOOD

CEDAR BUILDING | BASEMENT

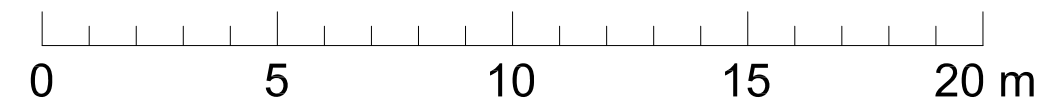


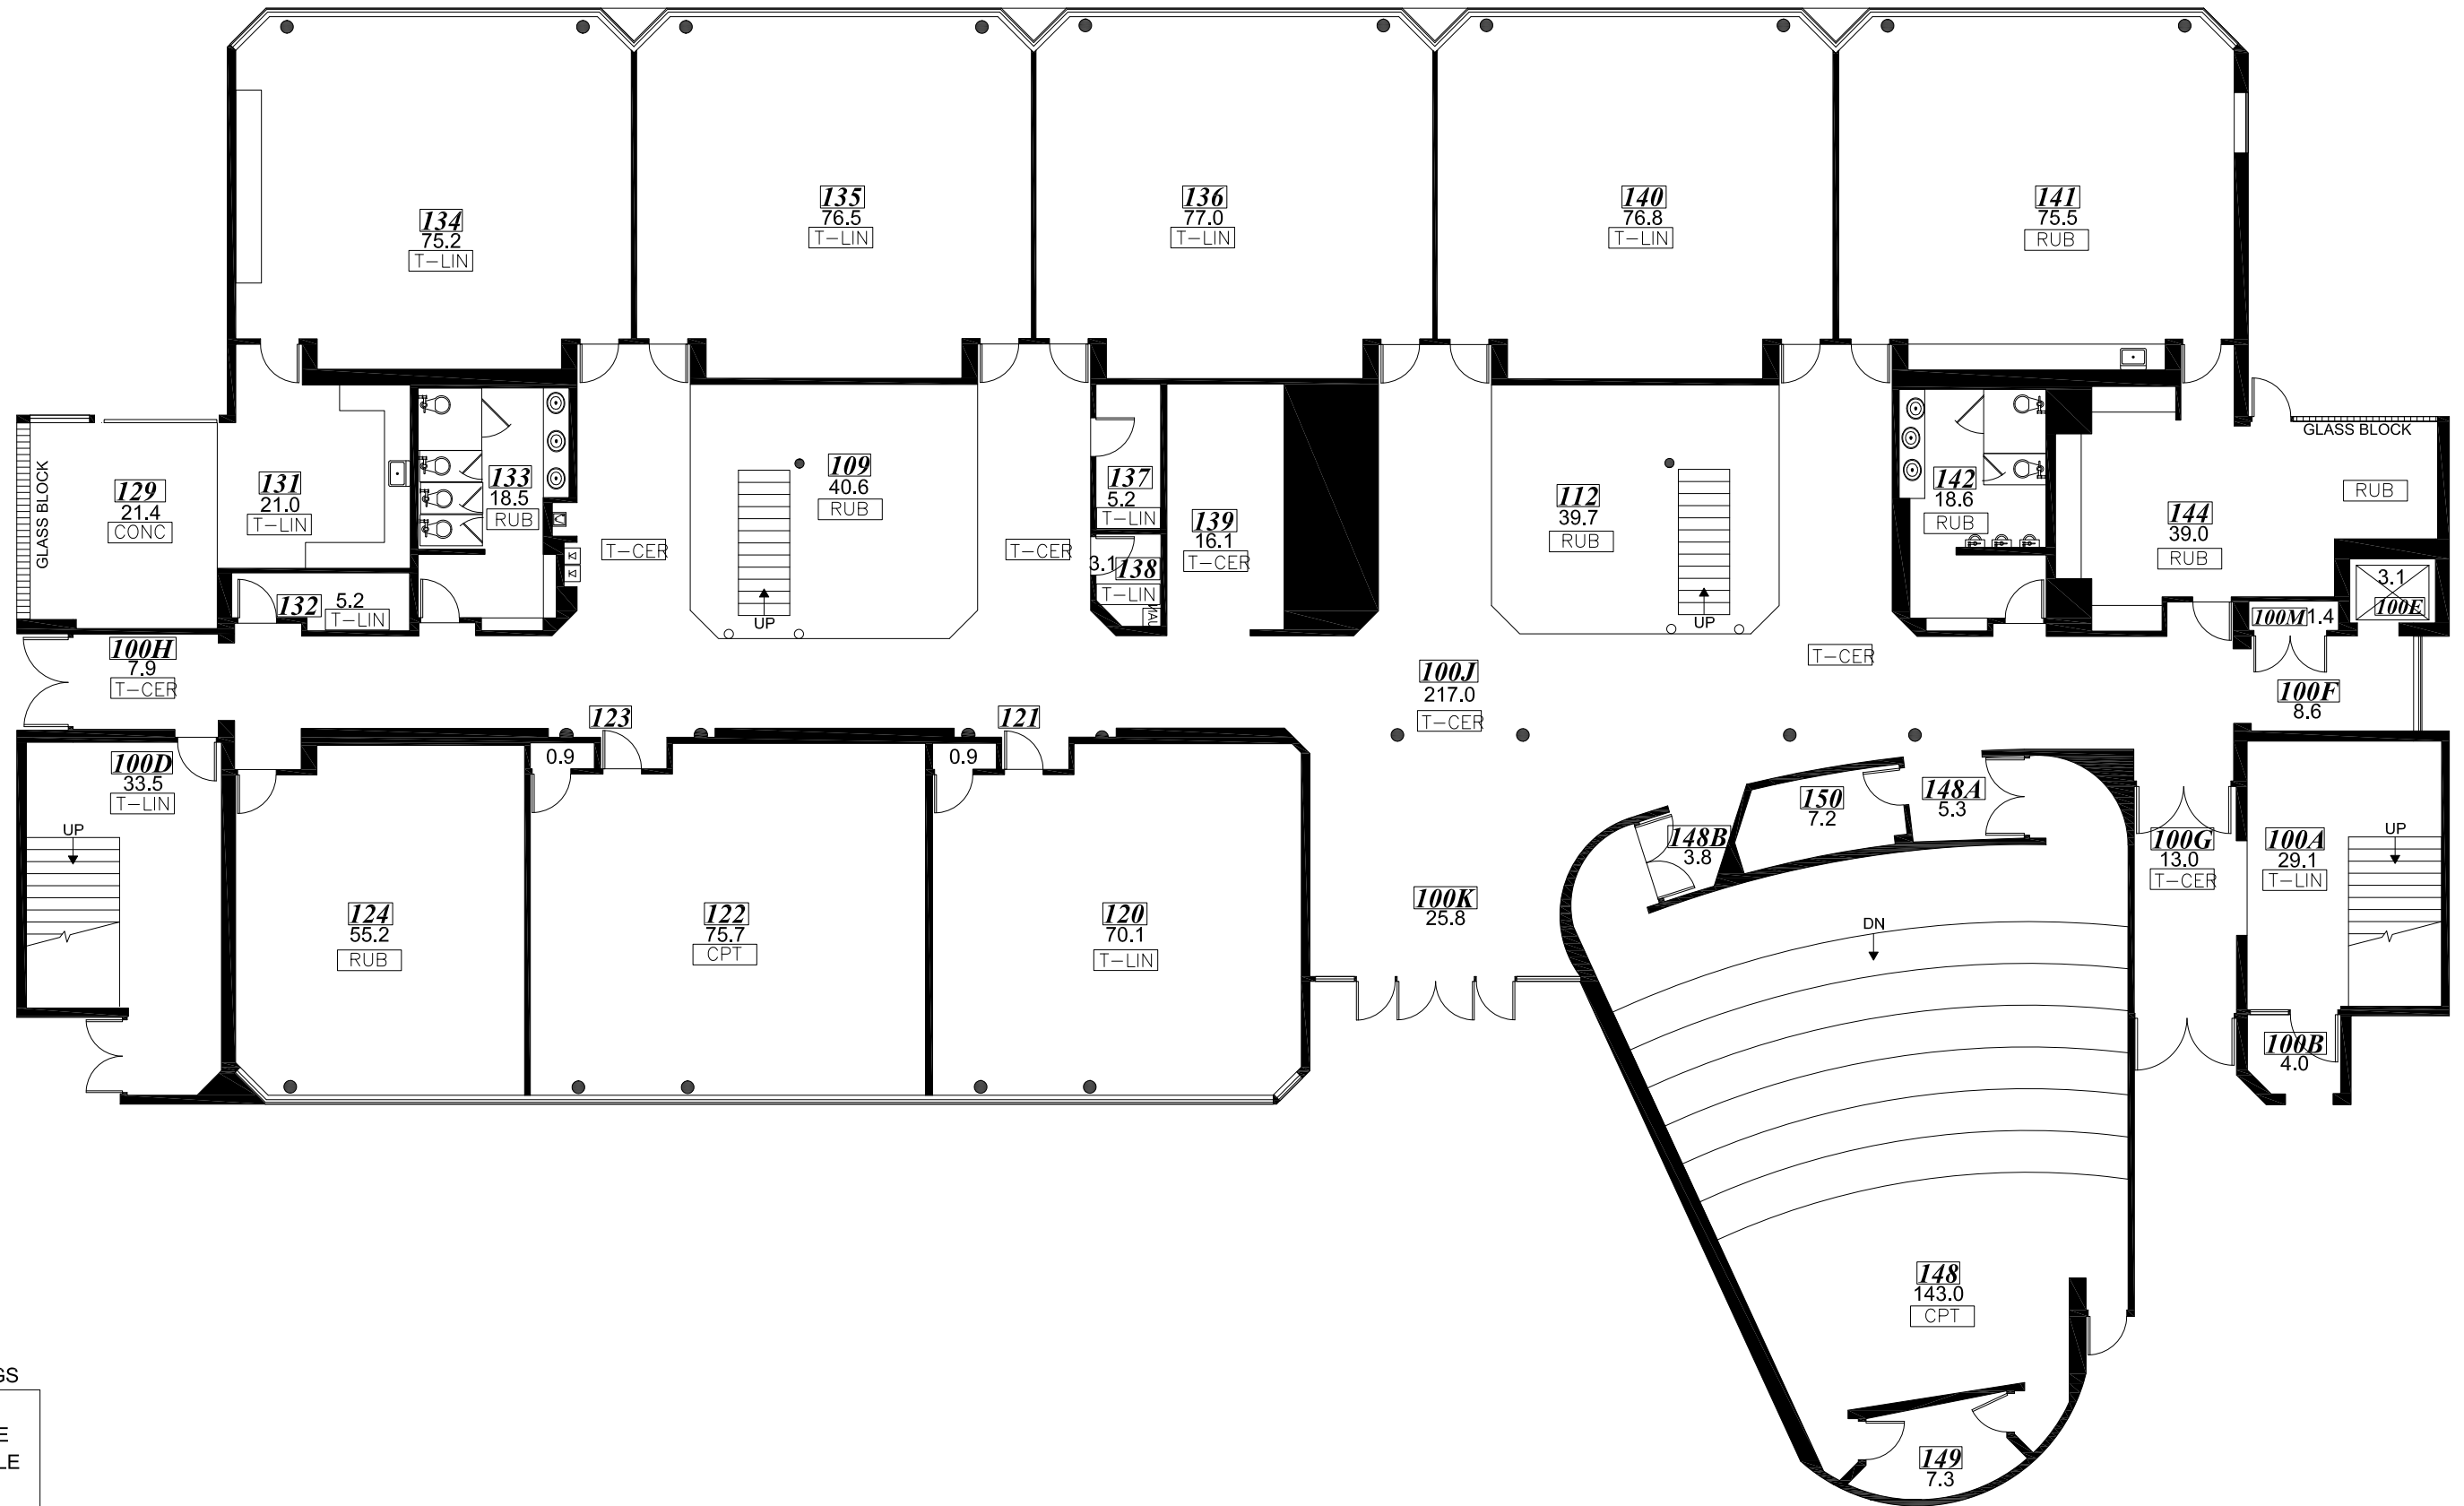


FLOOR COVERINGS

CPT	CARPET
T-CPT	CARPET TILE
T-CER	CERAMIC TILE
CONC	CONCRETE
LIN	LINOLEUM
T-LIN	LINOLEUM TILE
NORA	NORA
RUB	RUBBER
WD	WOOD

CEDAR BUILDING | FIRST FLOOR

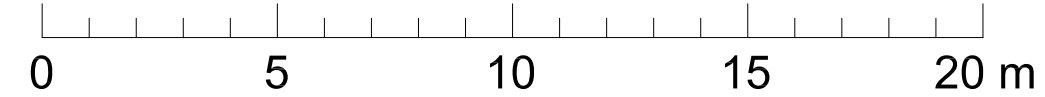


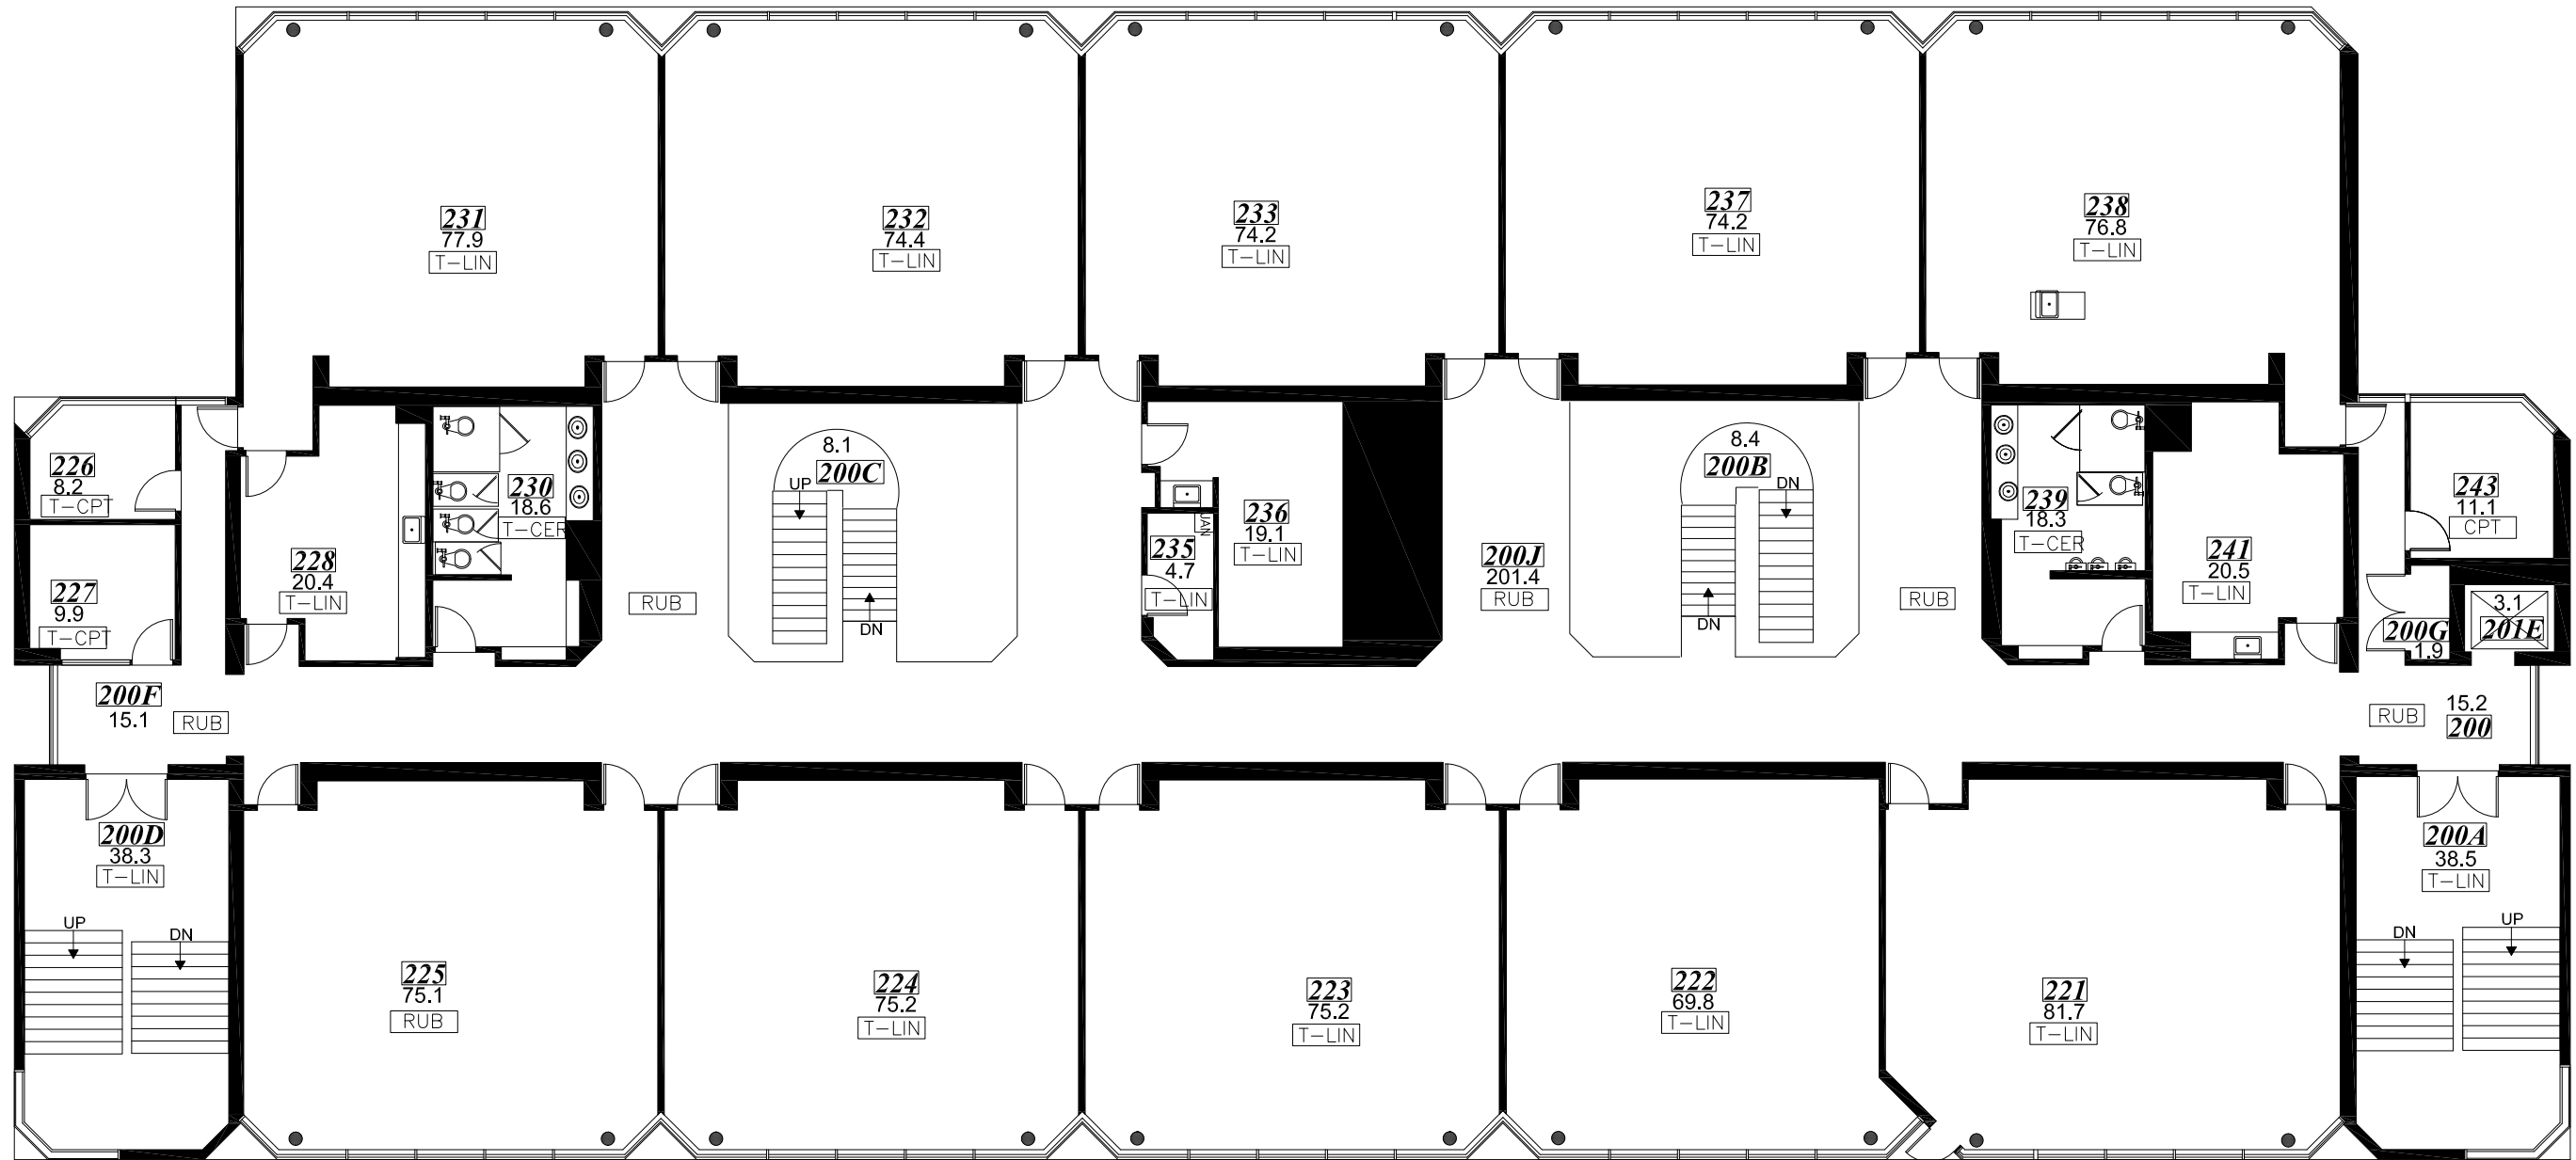


FLOOR COVERINGS

CPT	CARPET
T-CPT	CARPET TILE
T-CER	CERAMIC TILE
CDNC	CONCRETE
LIN	LINOLEUM
T-LIN	LINOLEUM TILE
NDRA	NORA
RUB	RUBBER
WD	WOOD

CEDAR BUILDING | SECOND FLOOR

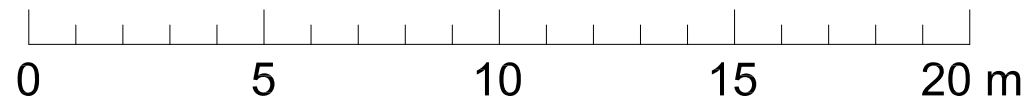

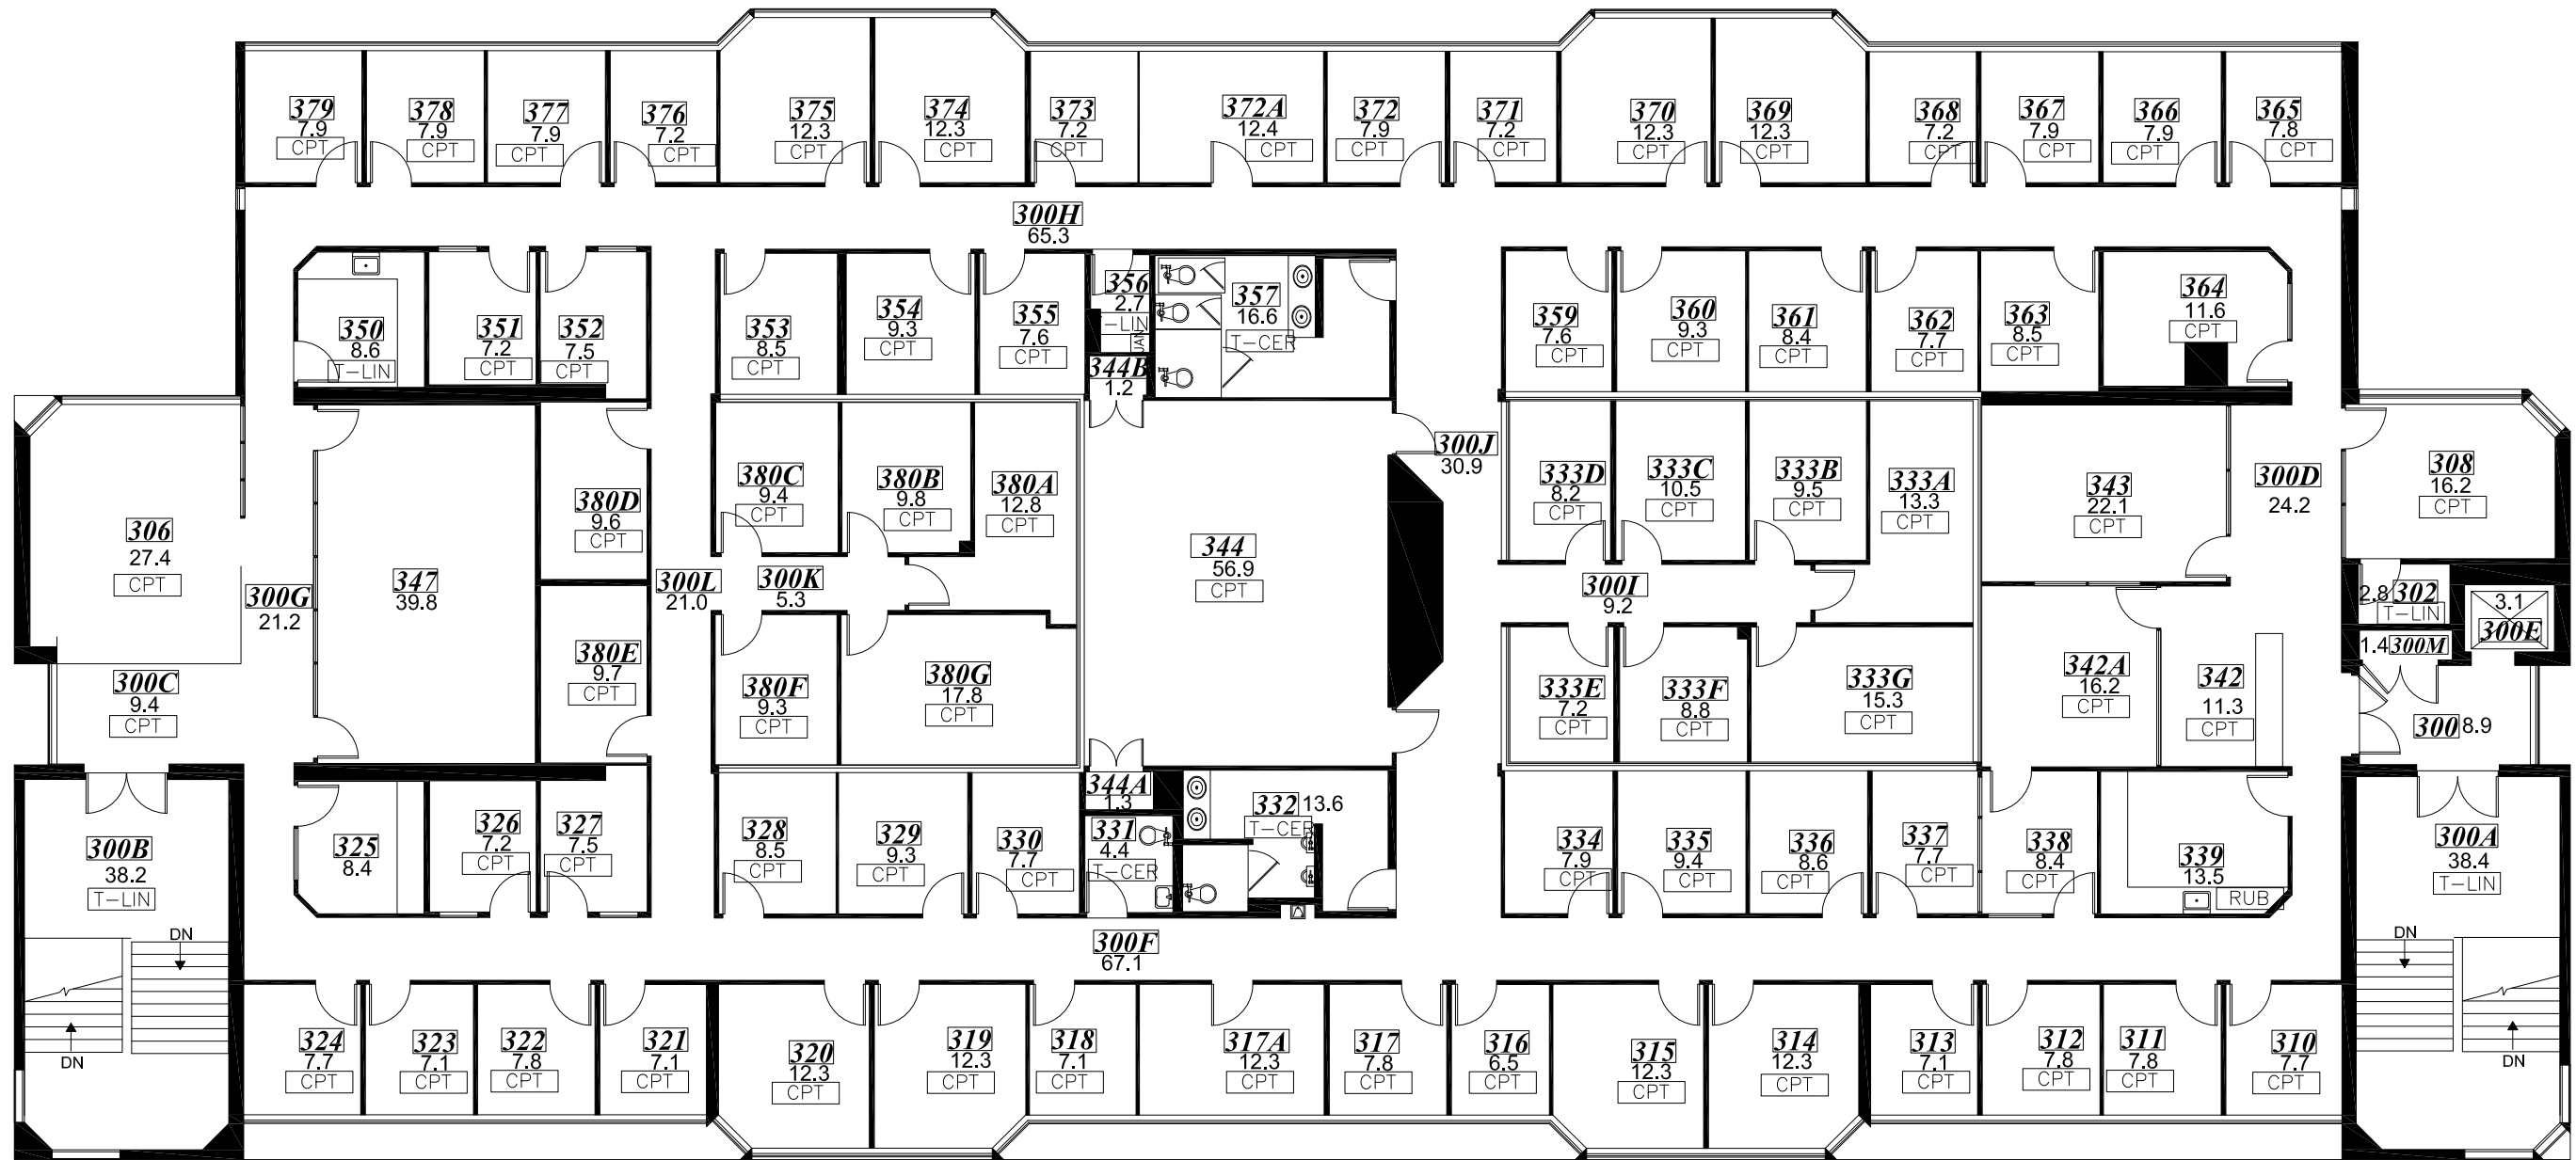

FLOOR COVERINGS

CPT	CARPET
T-CPT	CARPET TILE
T-CER	CERAMIC TILE
CDNC	CONCRETE
LIN	LINOLEUM
T-LIN	LINOLEUM TILE
NDRA	NORA
RUB	RUBBER
WD	WOOD

CEDAR BUILDING | THIRD FLOOR

