



**3200 UNIVERSITY BOULEVARD  
ACADEMIC BUILDING**

**LEVEL 1 823.2 SQ.M.**

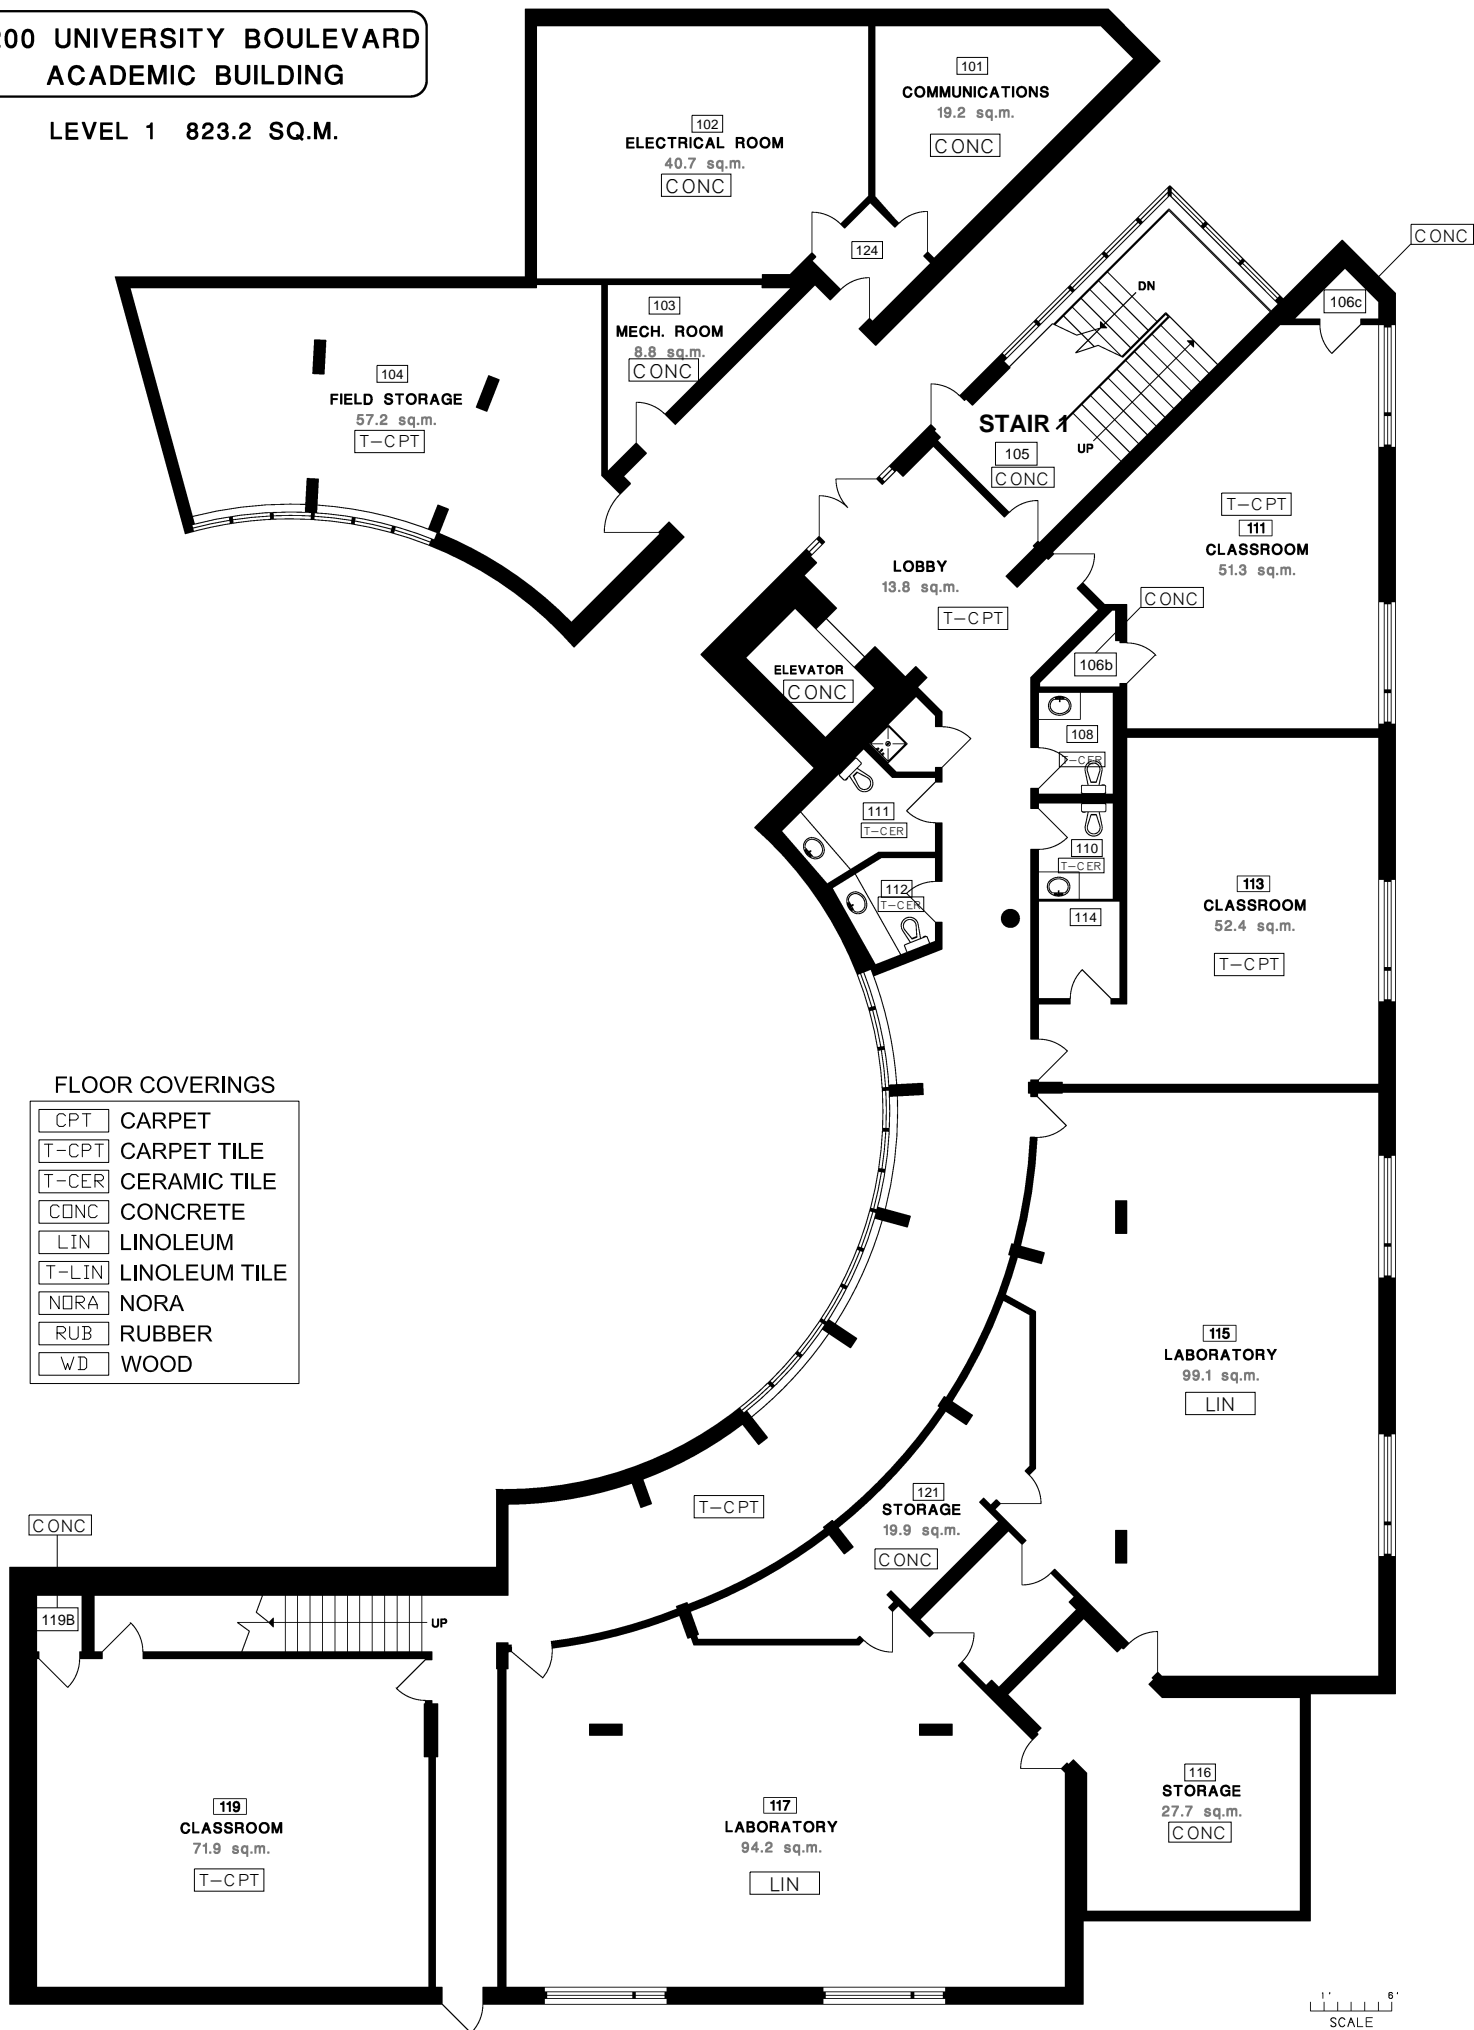

**3200 UNIVERSITY BOULEVARD  
ACADEMIC BUILDING**

**LEVEL 2 1,263.6 SQ.M.**

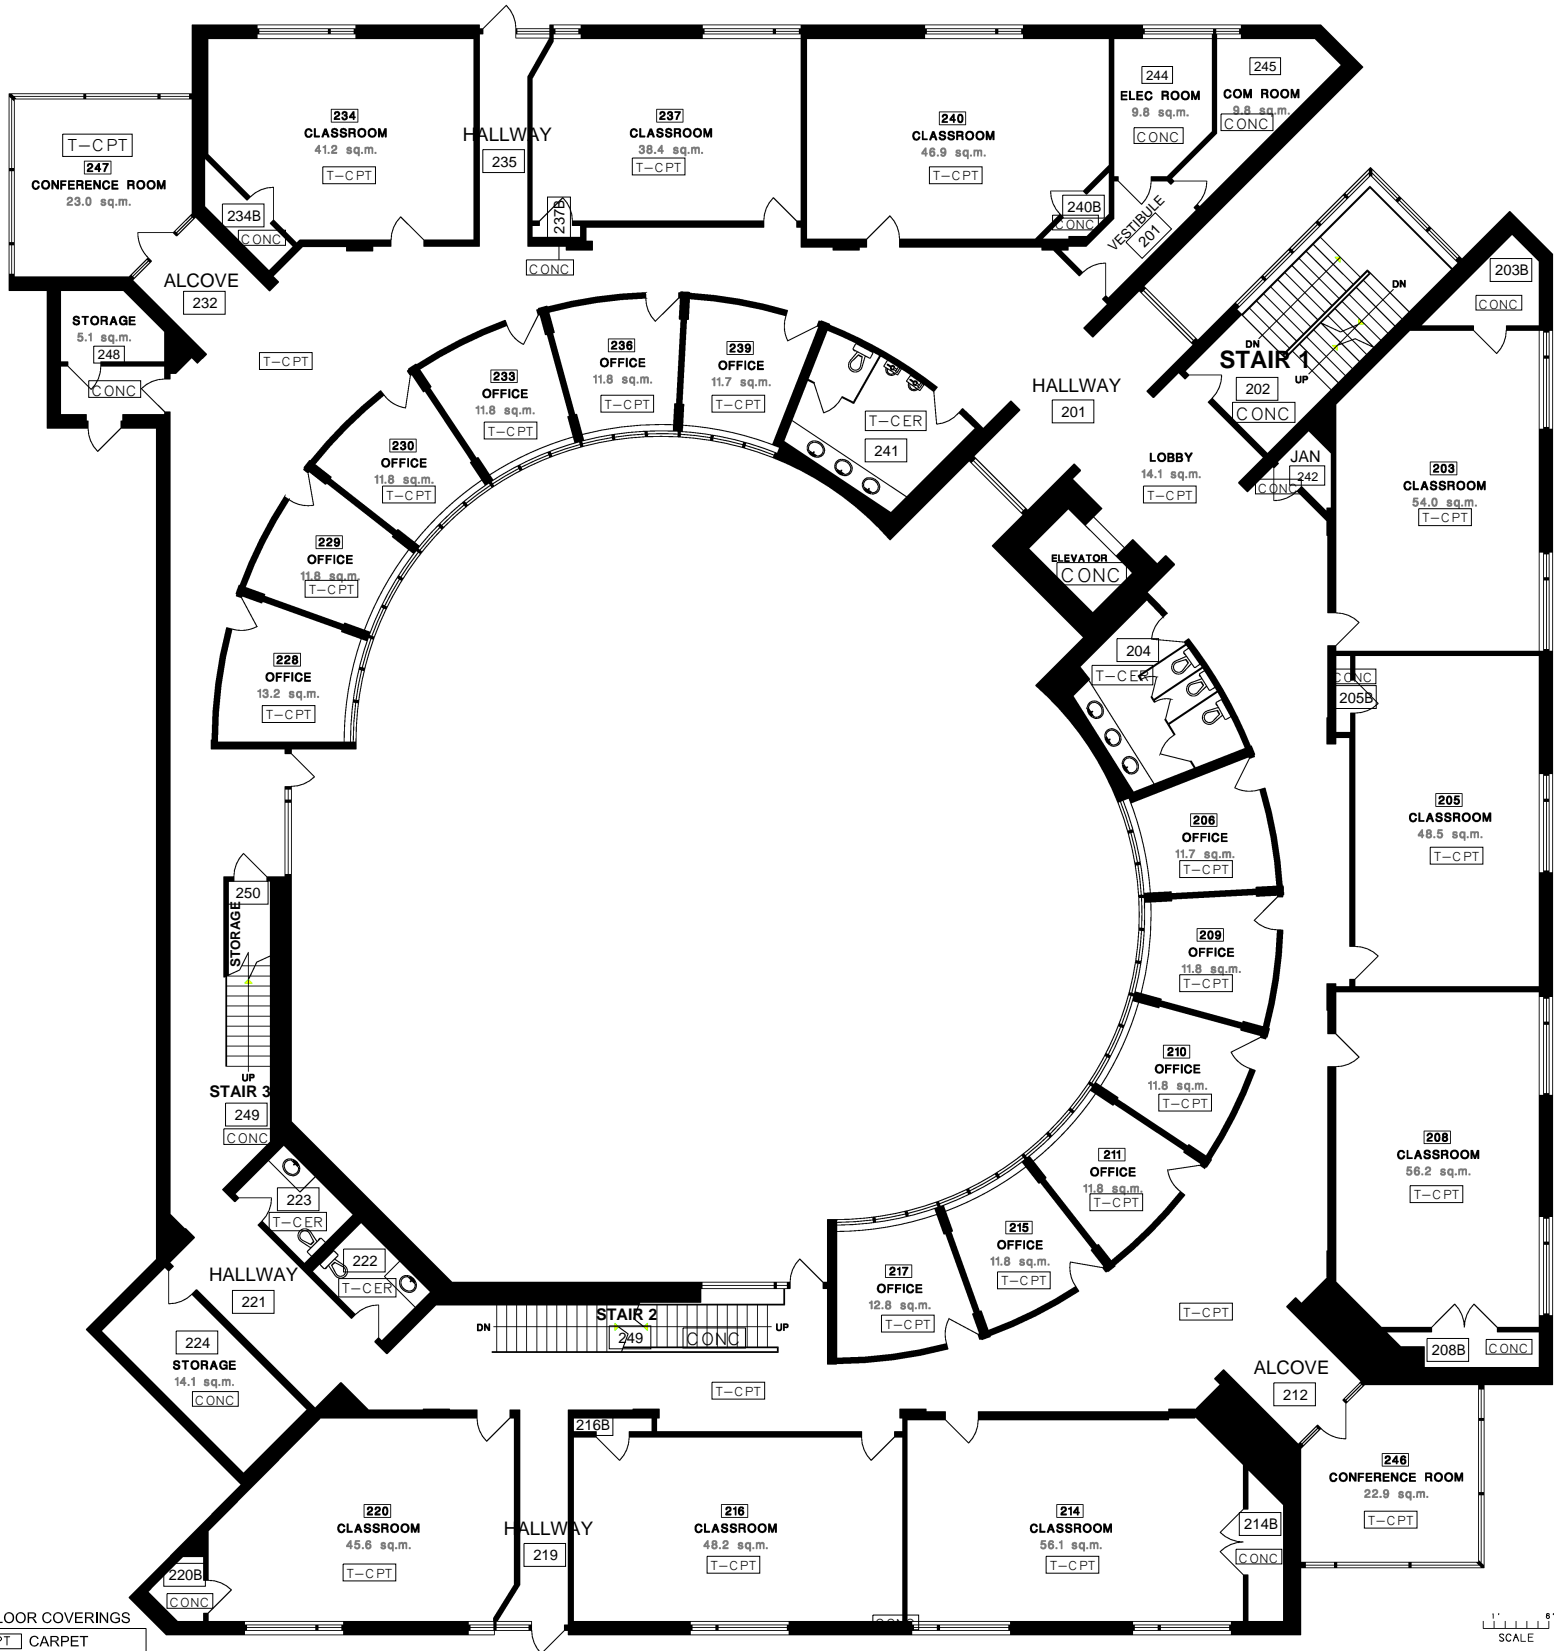


**FLOOR COVERINGS**

CPT	CARPET
T-CPT	CARPET TILE
T-CER	CERAMIC TILE
CONC	CONCRETE
LIN	LINOLEUM
T-LIN	LINOLEUM TILE
NORA	NORA
RUB	RUBBER
WD	WOOD


1" = 6'  
SCALE

**LEVEL 3 1,393.4 SQ.M.**

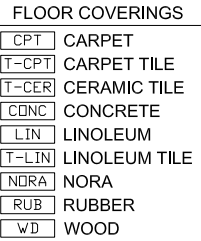

# 3200 UNIVERSITY BOULEVARD ACADEMIC BUILDING

LEVEL 4 1,161.7 SQ.M.

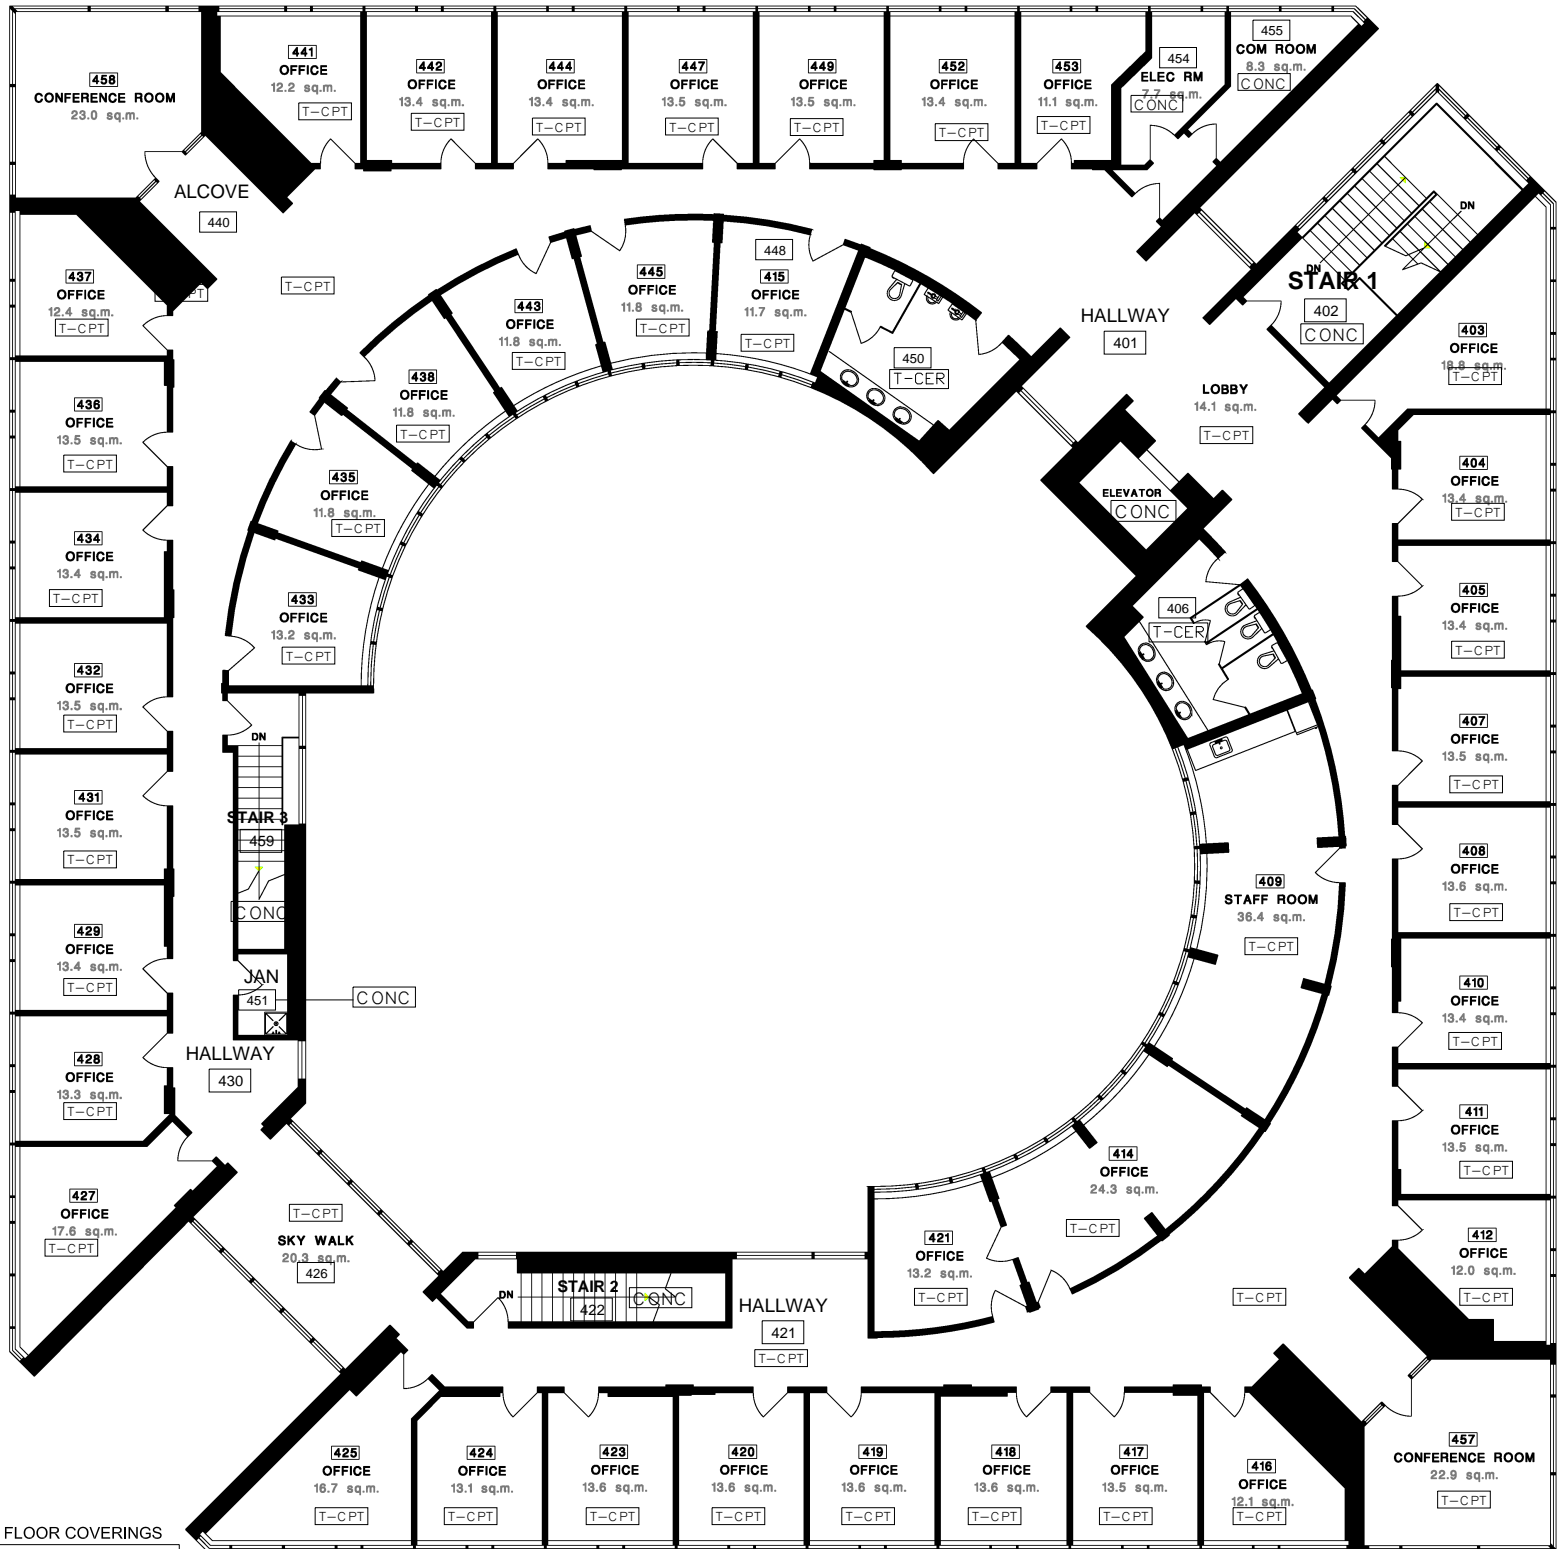

## FLOOR COVERINGS

CPT	CARPET
T-CPT	CARPET TILE
T-CER	CERAMIC TILE
CDNC	CONCRETE
LIN	LINOLEUM
T-LIN	LINOLEUM TILE
NDRA	NORA
RUB	RUBBER
WD	WOOD

1" = 5'  
SCALE