


SPORTSPLEX BUILDING
FIRST FLOOR

(As Measured: June 2004)
 (Last Updated: June 2006)


Gross Building Area: 2,613 Sq.M.
(All room areas shown in Sq.M.)

ROOM AREAS

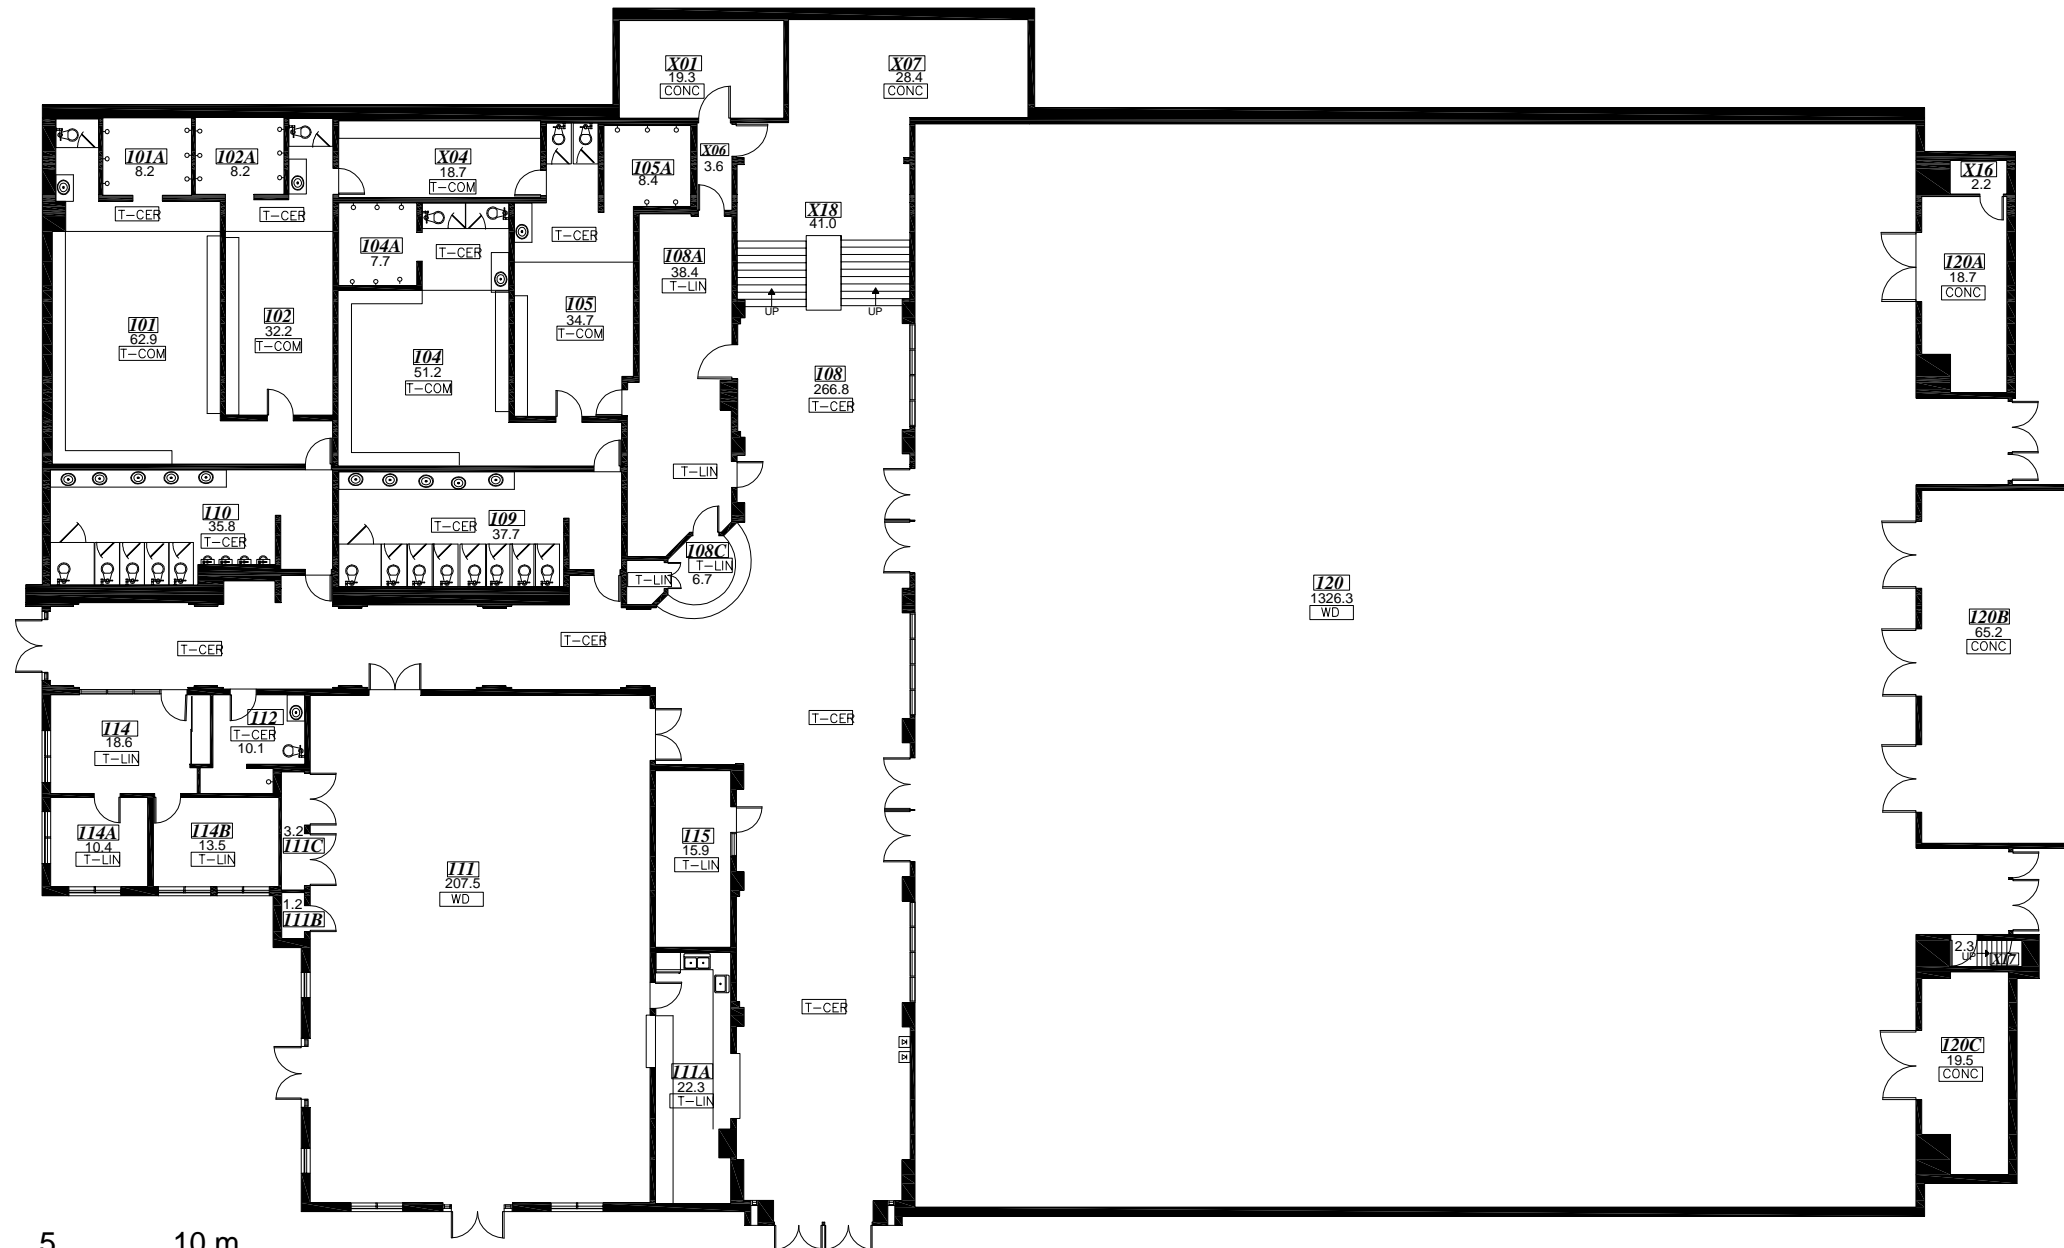

FLOOR COVERINGS LEGEND

| | |
|-------|----------------|
| CONC | CONCRETE |
| T-LIN | TILE- LINOLEUM |
| T-CER | TILE- CERAMIC |
| T-COM | COMPOSIT TILE |
| WD | WOOD |

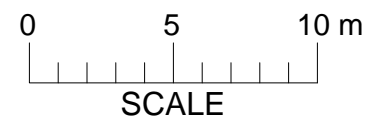

Survey Accuracy: +/- 0.18%