


FLOOR COVERINGS

CPT	CARPET
T-CPT	CARPET TILE
T-CER	CERAMIC TILE
CONC	CONCRETE
LIN	LINOLEUM
T-LIN	LINOLEUM TILE
NORA	NORA
RUB	RUBBER
WD	WOOD

# BIRCH BUILDING | BASEMENT



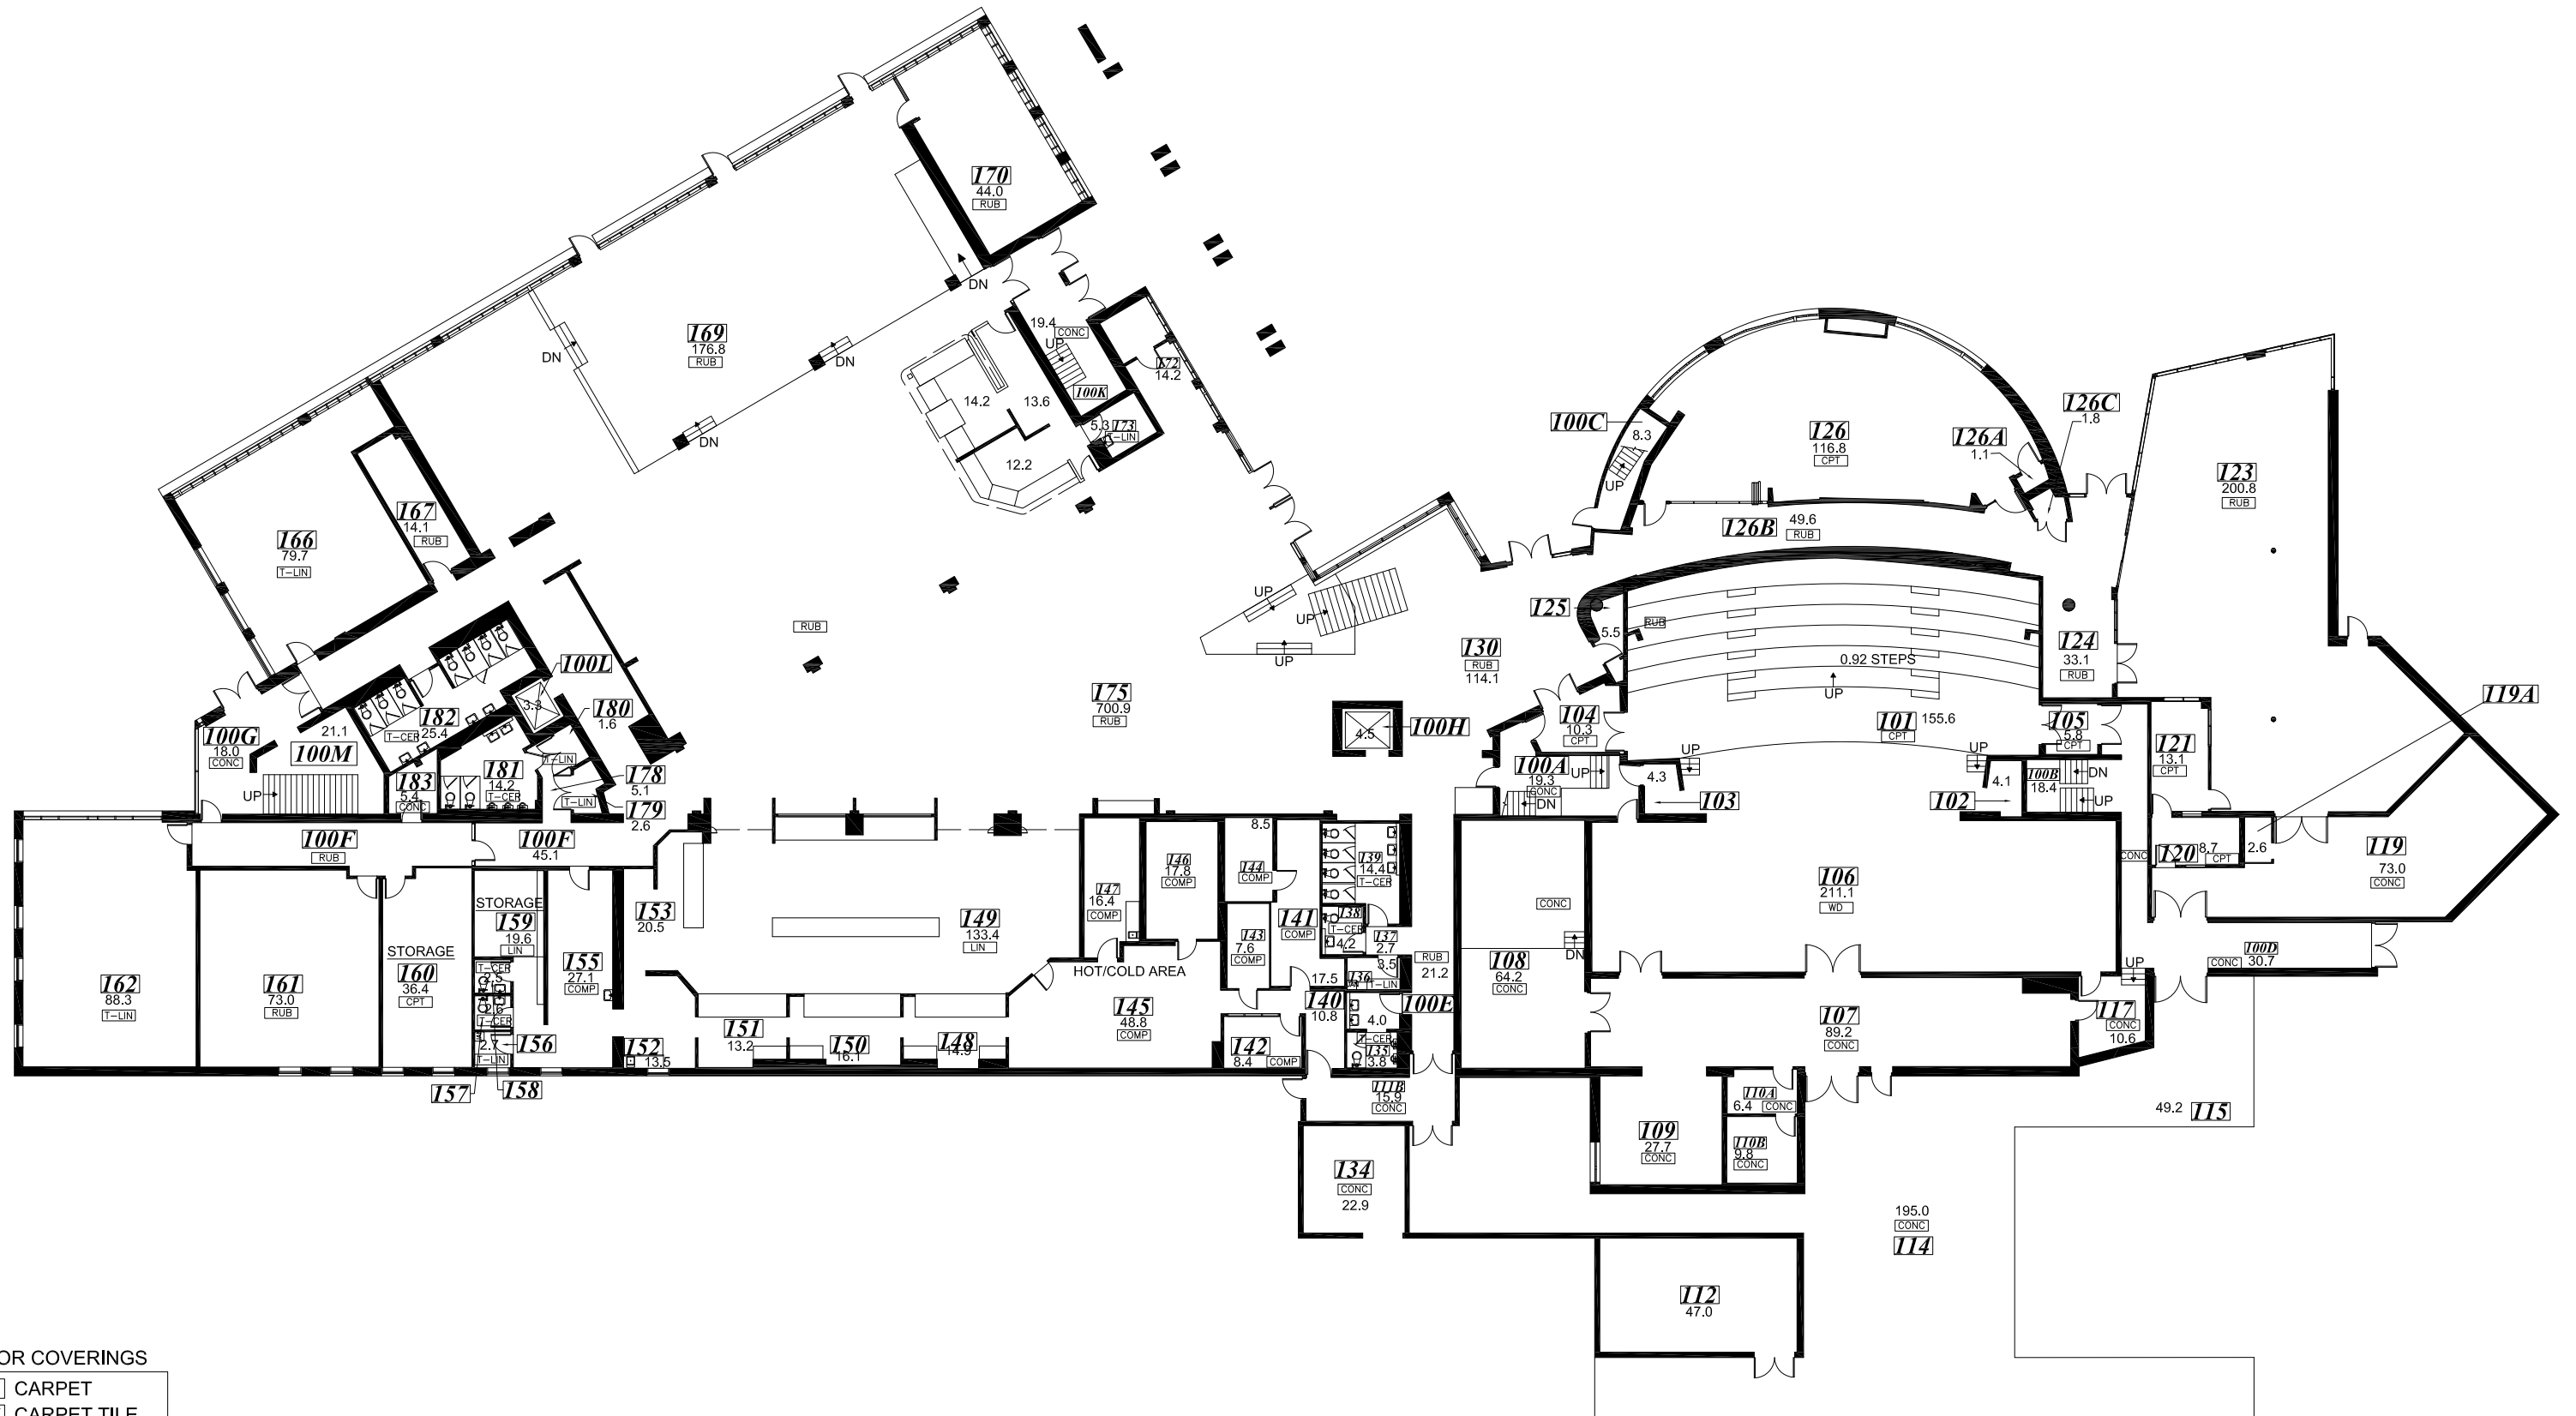


**FLOOR COVERINGS**

[CPT]	CARPET
[T-CPT]	CARPET TILE
[T-CER]	CERAMIC TILE
[CONC]	CONCRETE
[LIN]	LINOLEUM
[T-LIN]	LINOLEUM TILE
[NORA]	NORA
[RUB]	RUBBER
[WD]	WOOD

**BIRCH BUILDING | FIRST FLOOR**




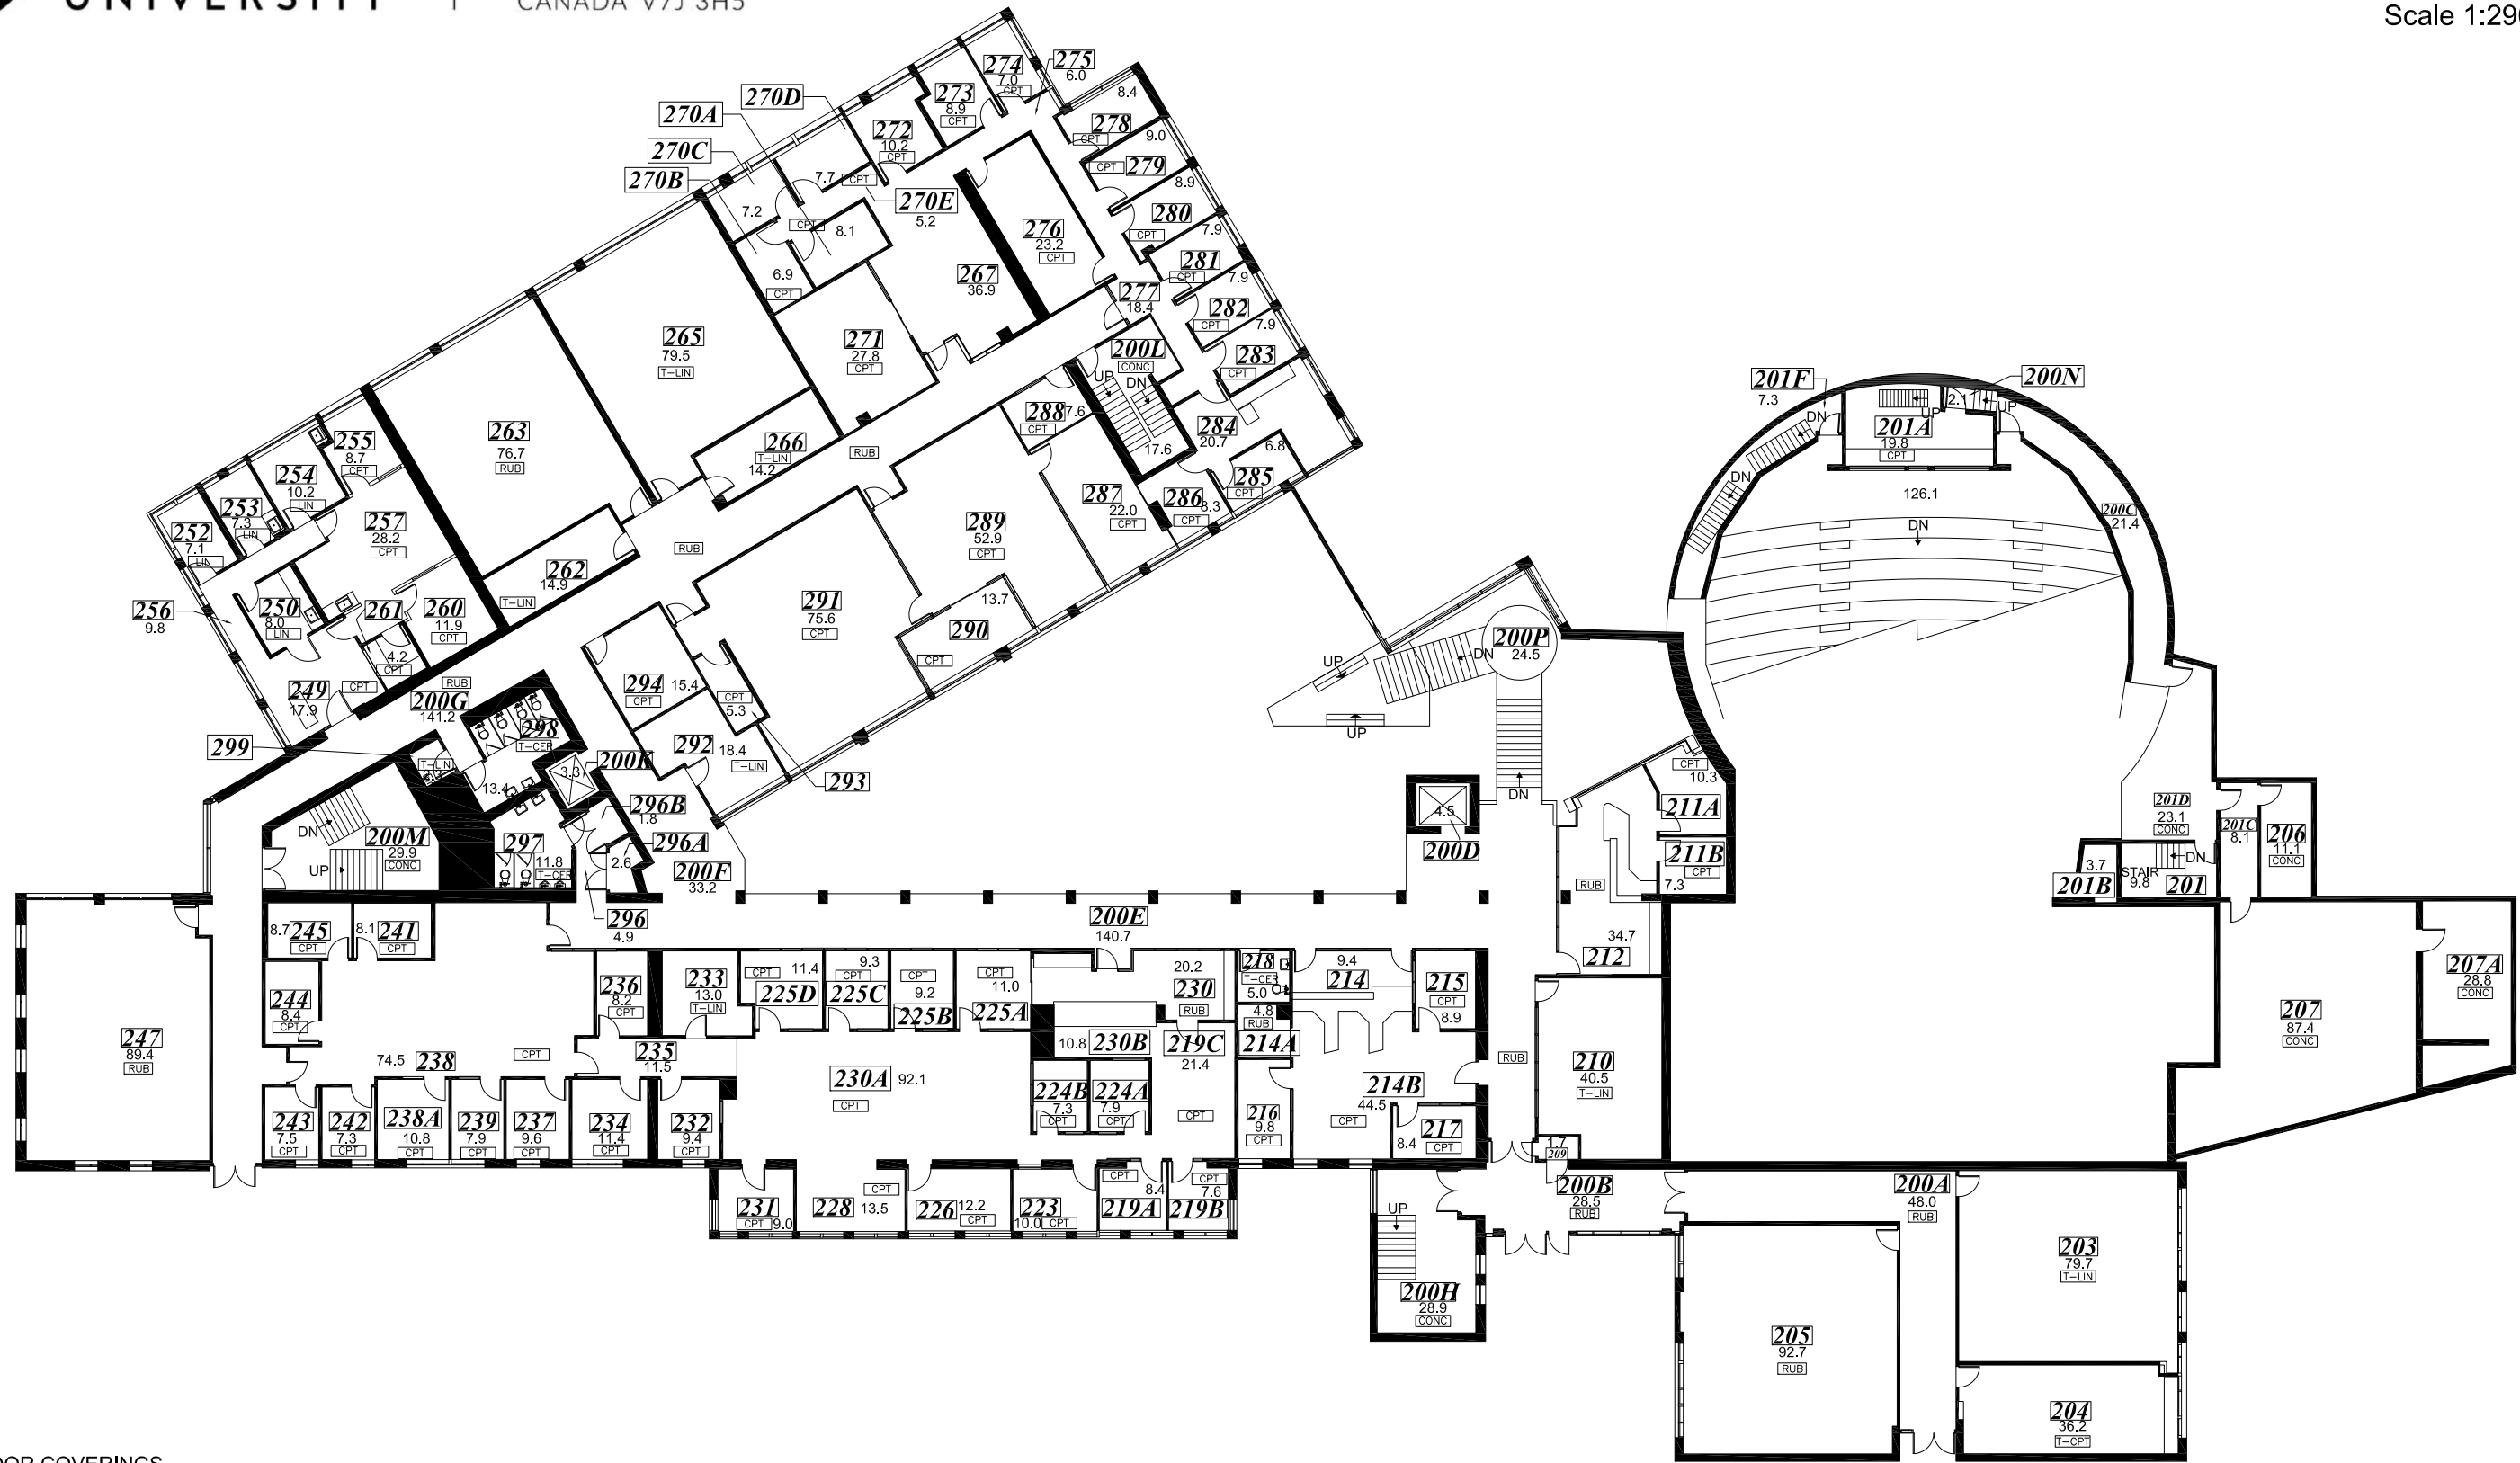


**FLOOR COVERINGS**

CPT	CARPET
T-CPT	CARPET TILE
T-CER	CERAMIC TILE
CONC	CONCRETE
LIN	LINOLEUM
T-LIN	LINOLEUM TILE
NDRA	NORA
RUB	RUBBER
WD	WOOD

**BIRCH BUILDING | SECOND FLOOR**

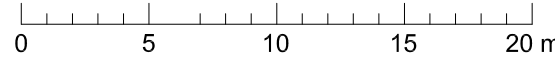

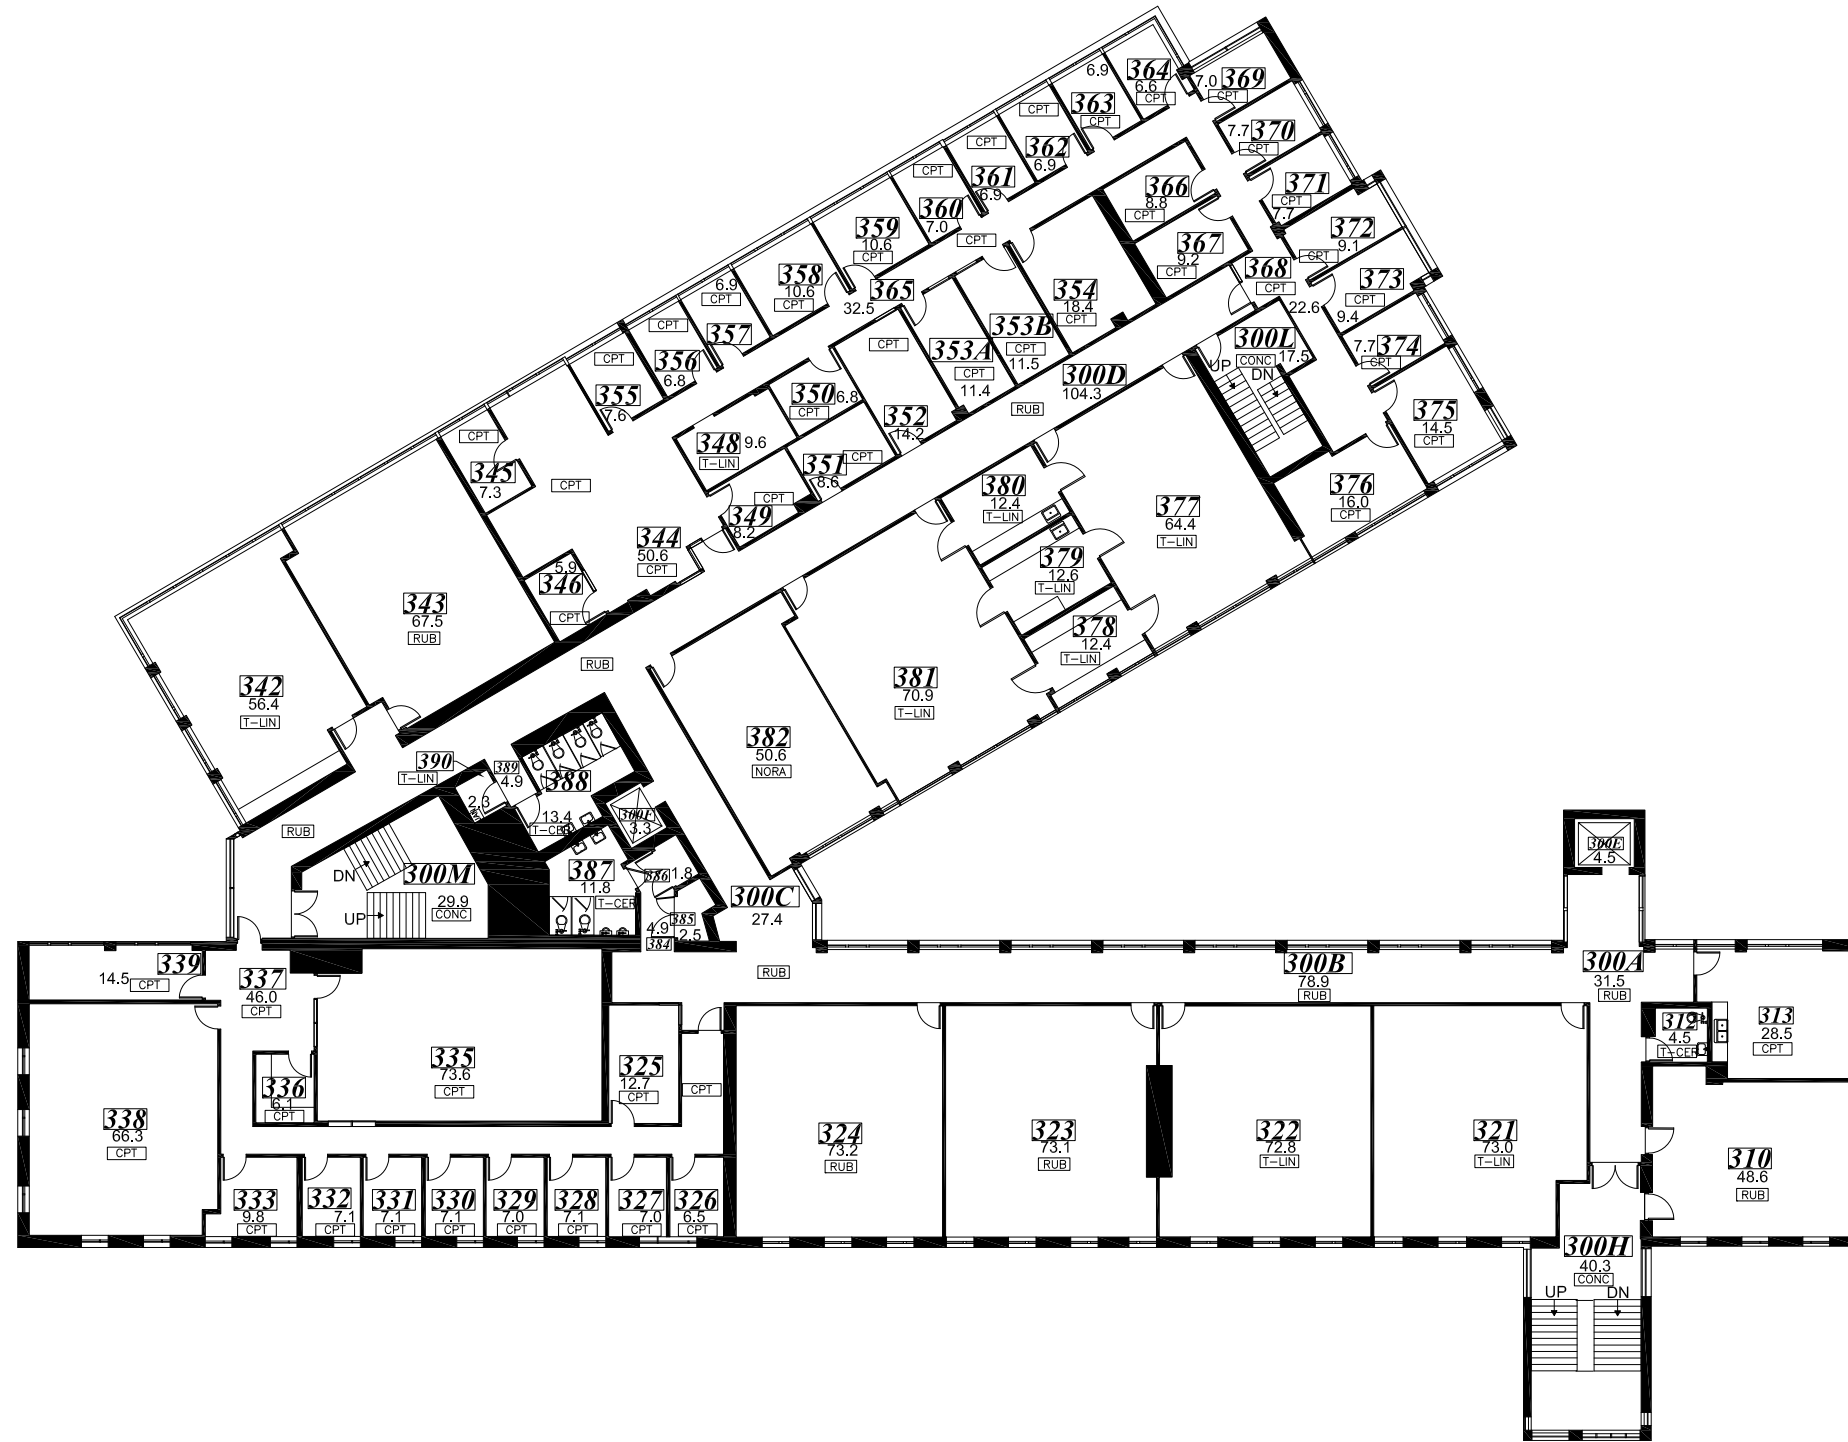


FLOOR COVERINGS

CPT	CARPET
T-CPT	CARPET TILE
T-CER	CERAMIC TILE
CDNC	CONCRETE
LIN	LINOLEUM
T-LIN	LINOLEUM TILE
NDRA	NORA
RUB	RUBBER
WD	WOOD

# BIRCH BUILDING | THIRD FLOOR




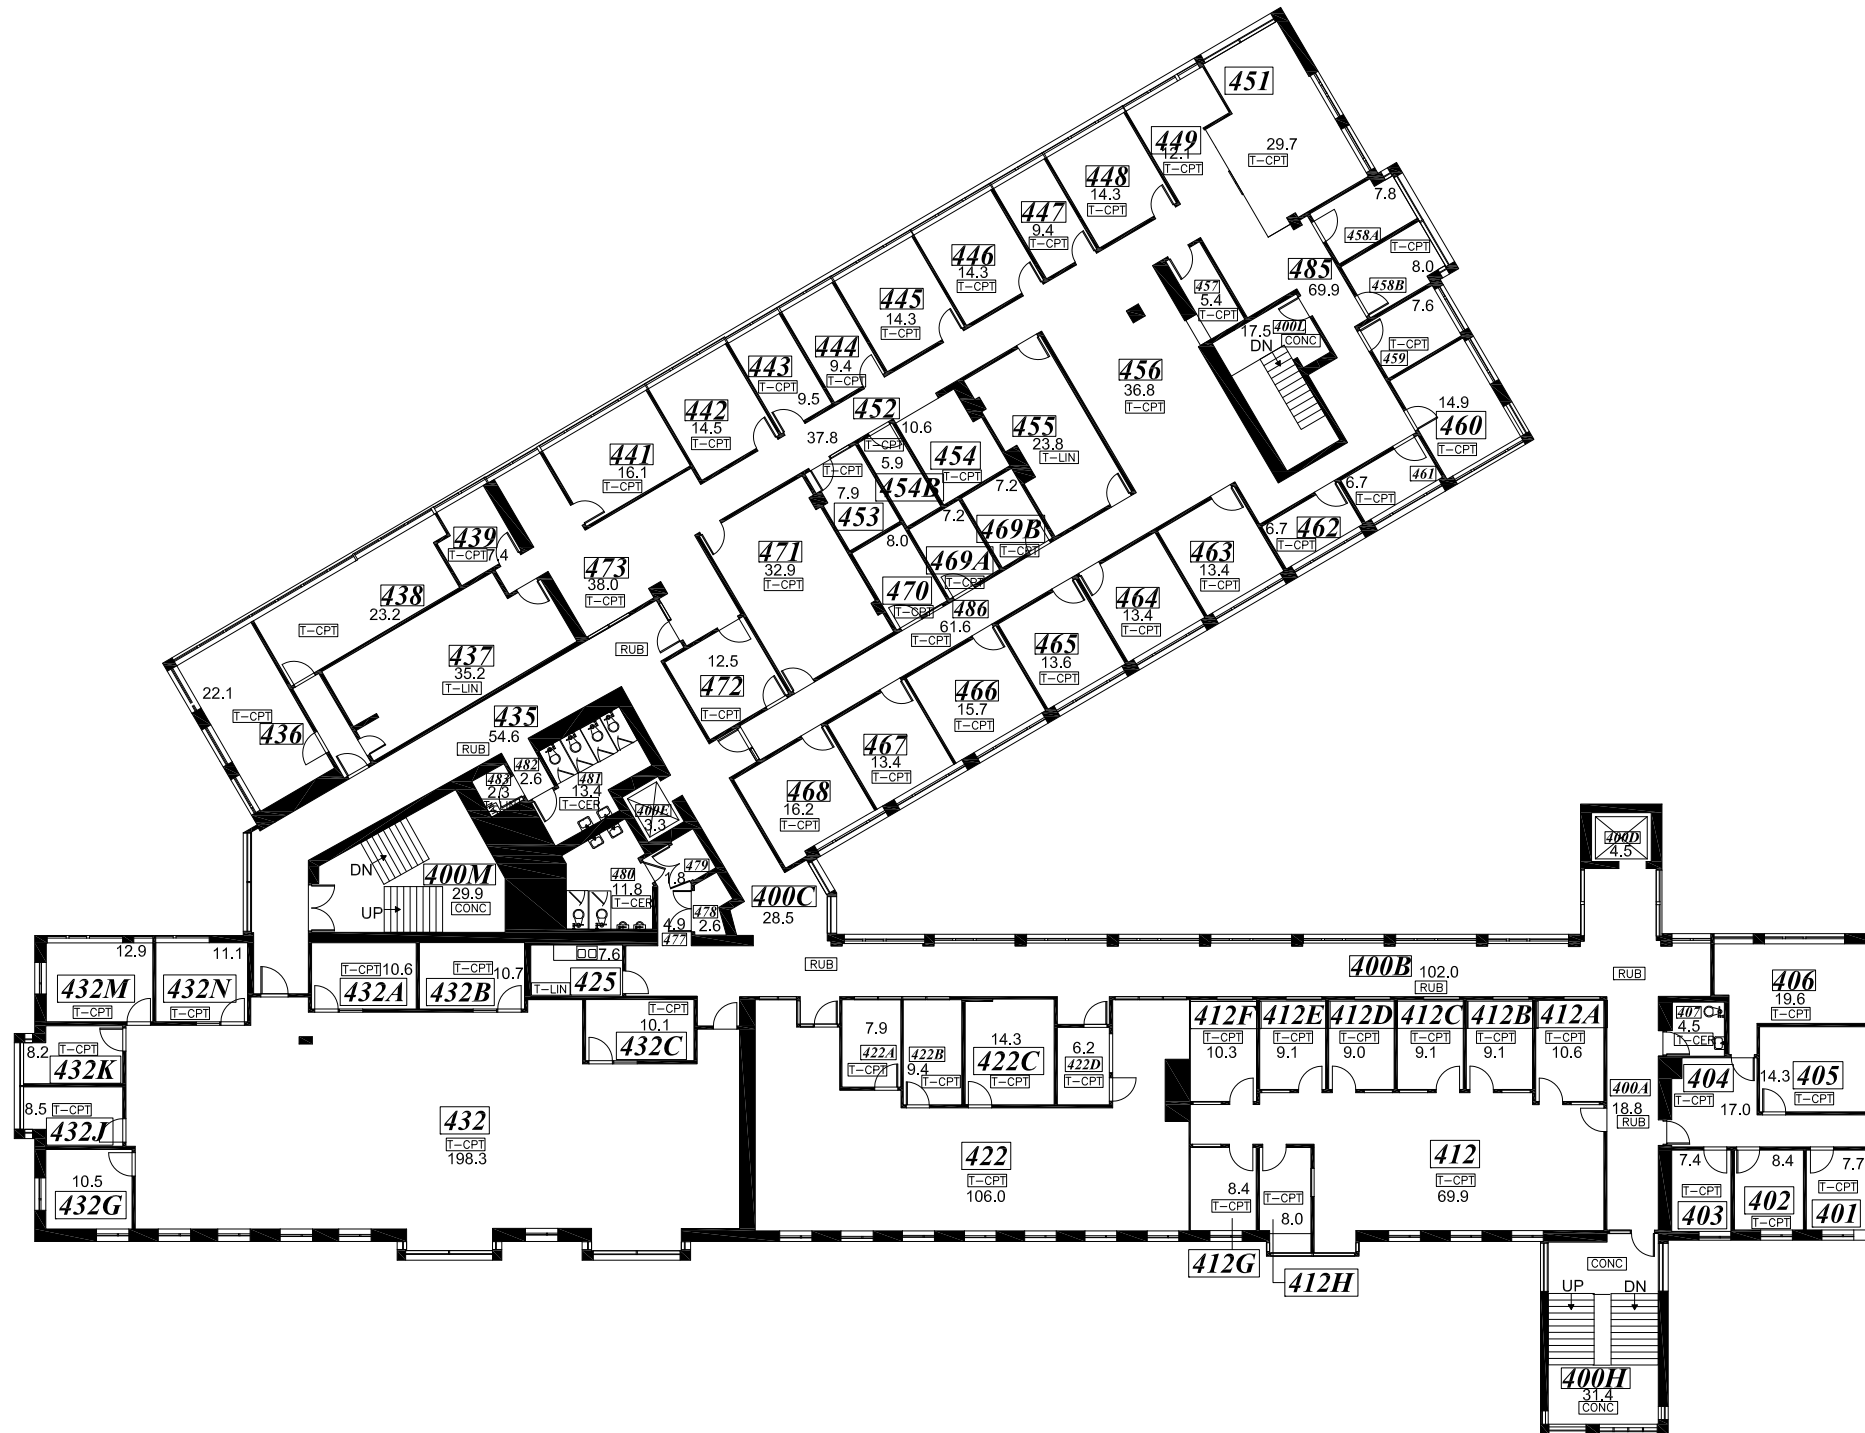


FLOOR COVERINGS

CPT	CARPET
T-CPT	CARPET TILE
T-CER	CERAMIC TILE
CONC	CONCRETE
LIN	LINOLEUM
T-LIN	LINOLEUM TILE
NORA	NORA
RUB	RUBBER
WD	WOOD

# BIRCH BUILDING | FOURTH FLOOR

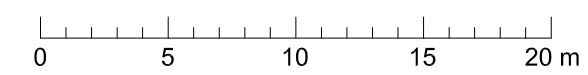

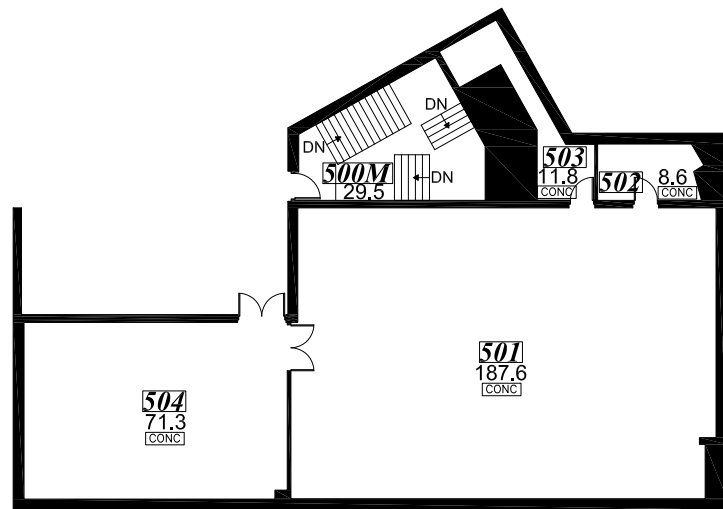

FLOOR COVERINGS

CPT	CARPET
T-CPT	CARPET TILE
T-CER	CERAMIC TILE
CONC	CONCRETE
LIN	LINOLEUM
T-LIN	LINOLEUM TILE
NORA	NORA
RUB	RUBBER
WD	WOOD

**BIRCH BUILDING | FIFTH FLOOR**

