



FLOOR COVERINGS

CPT	CARPET
T-CPT	CARPET TILE
T-CER	CERAMIC TILE
CDNC	CONCRETE
LIN	LINOLEUM
T-LIN	LINOLEUM TILE
NDRA	NORA
RUB	RUBBER
WD	WOOD

# LIBRARY BUILDING | FIRST FLOOR

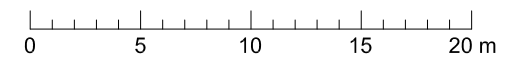


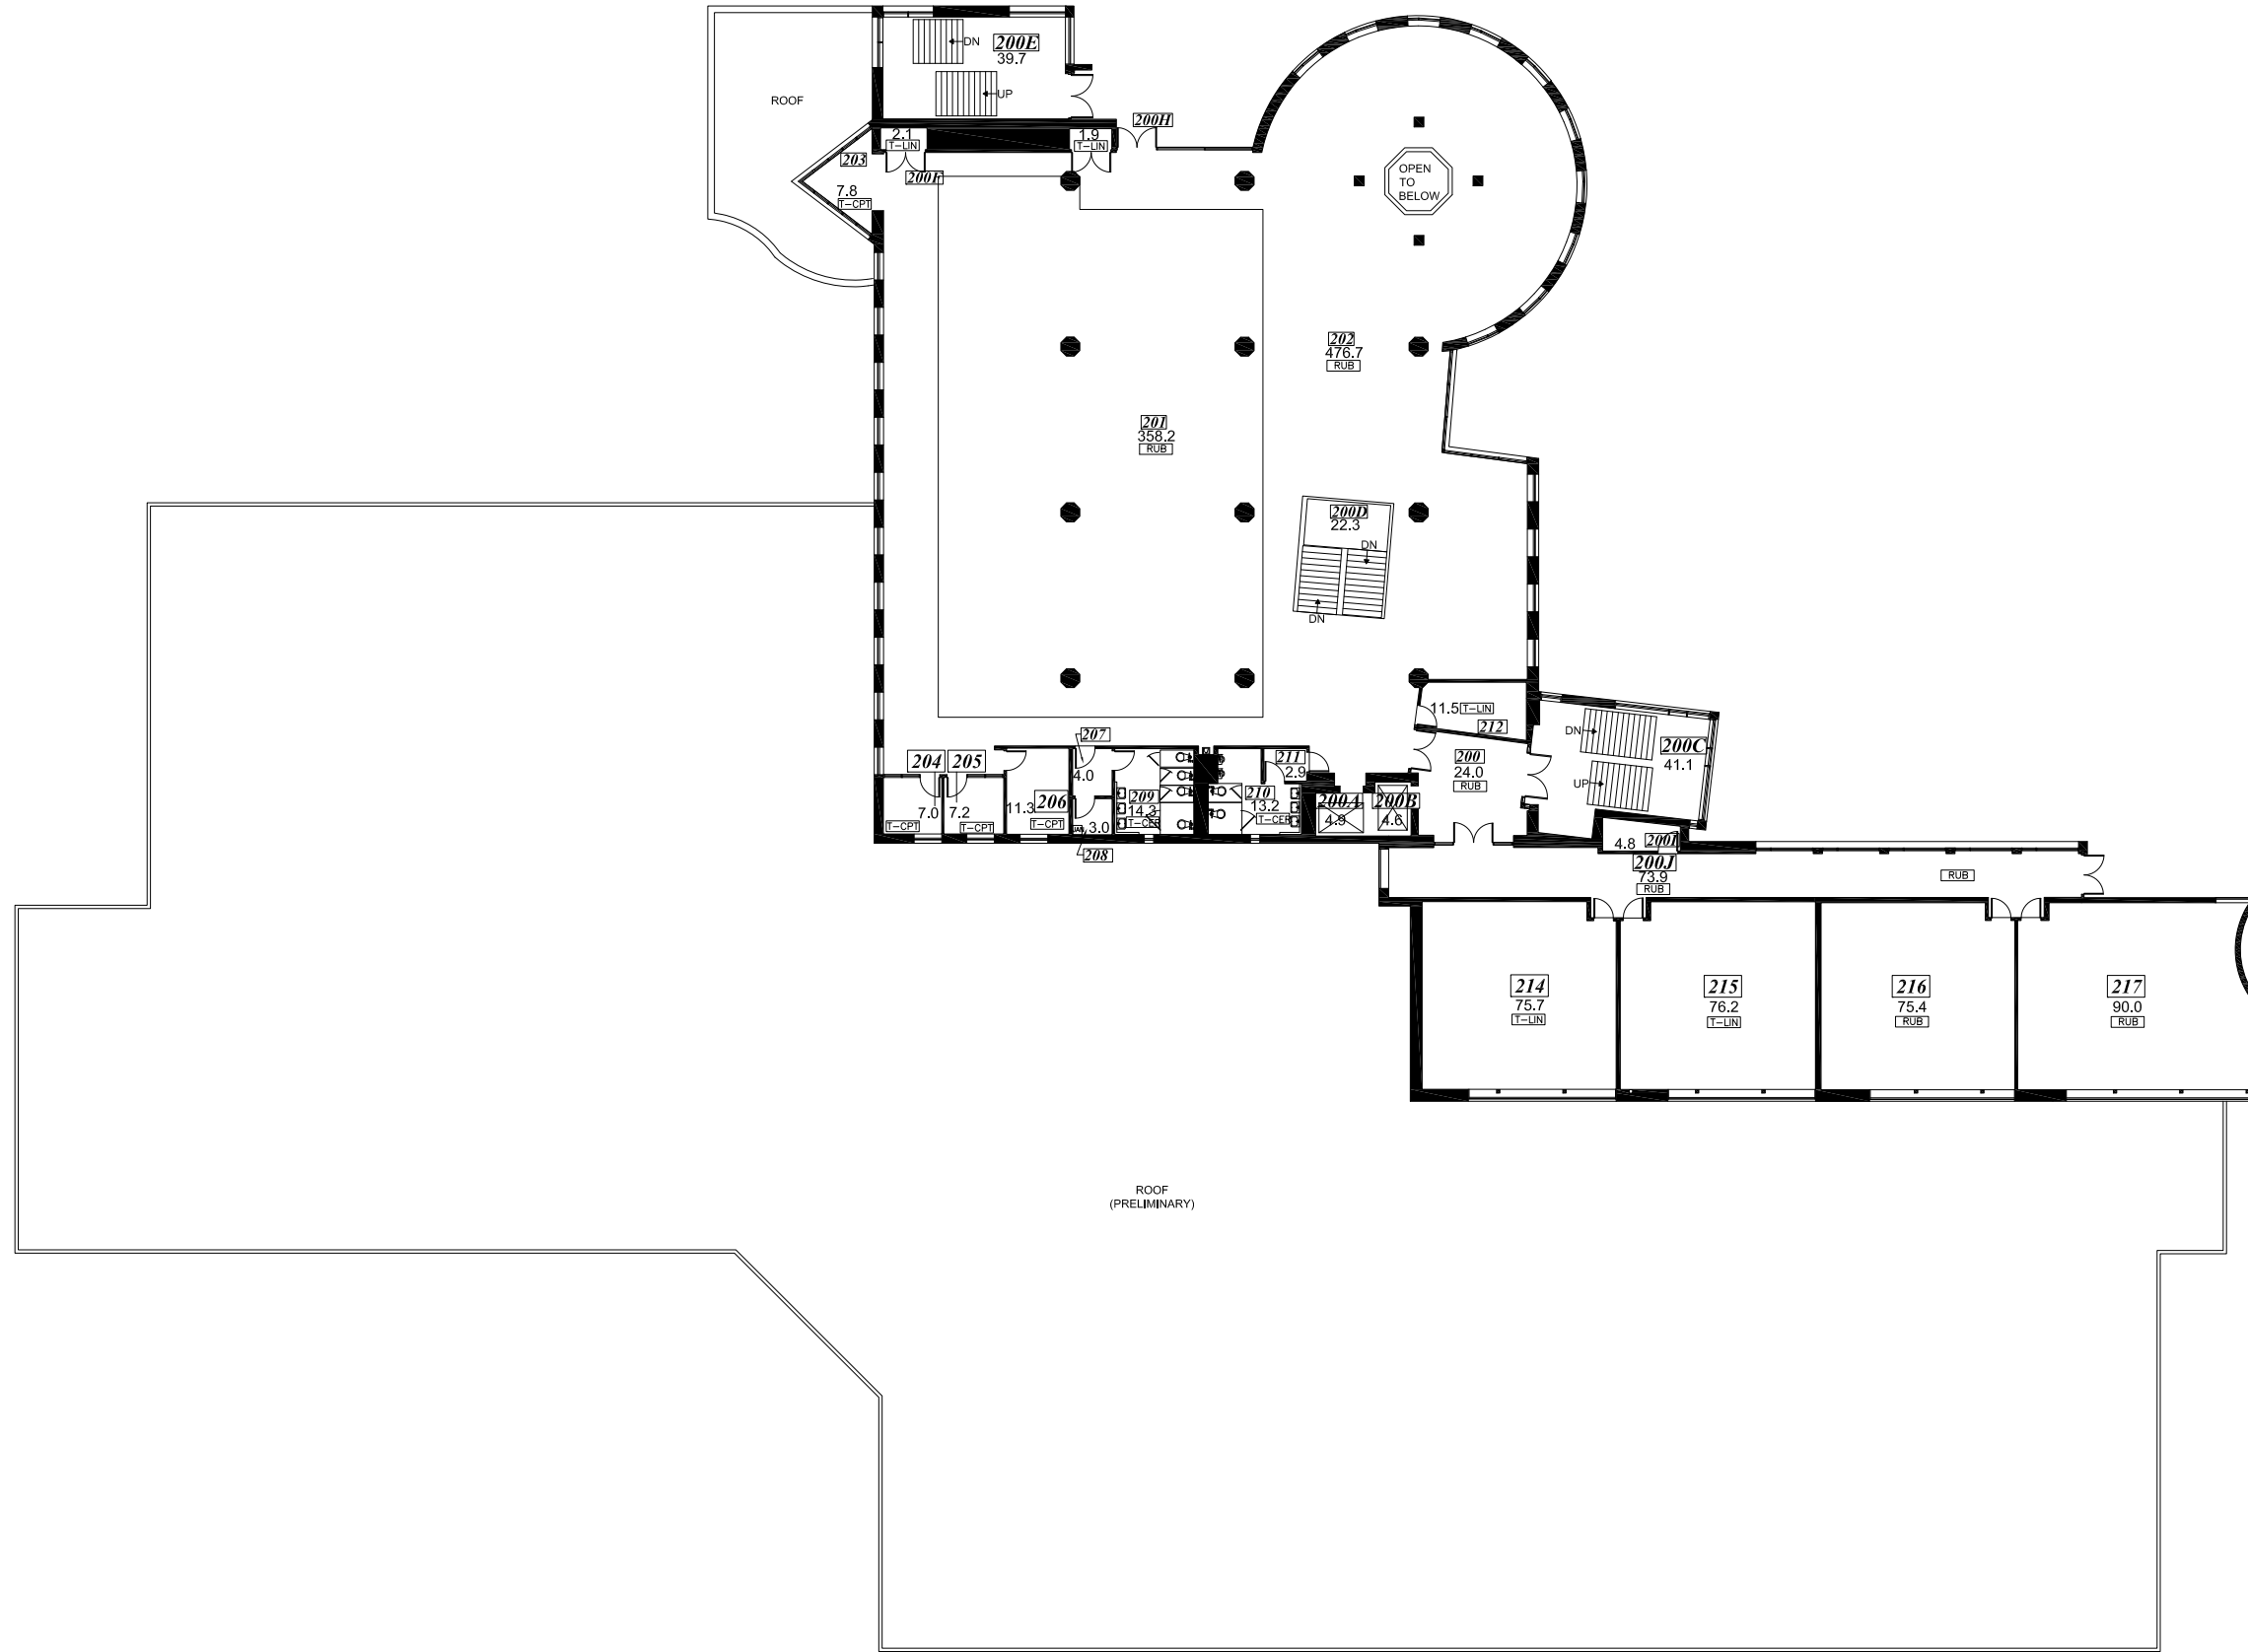


**FLOOR COVERINGS**

CPT	CARPET
T-CPT	CARPET TILE
T-CER	CERAMIC TILE
CDNC	CONCRETE
LIN	LINOLEUM
T-LIN	LINOLEUM TILE
NDRA	NORA
RUB	RUBBER
WD	WOOD

**LIBRARY BUILDING | SECOND FLOOR**

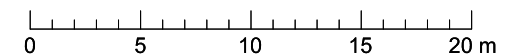


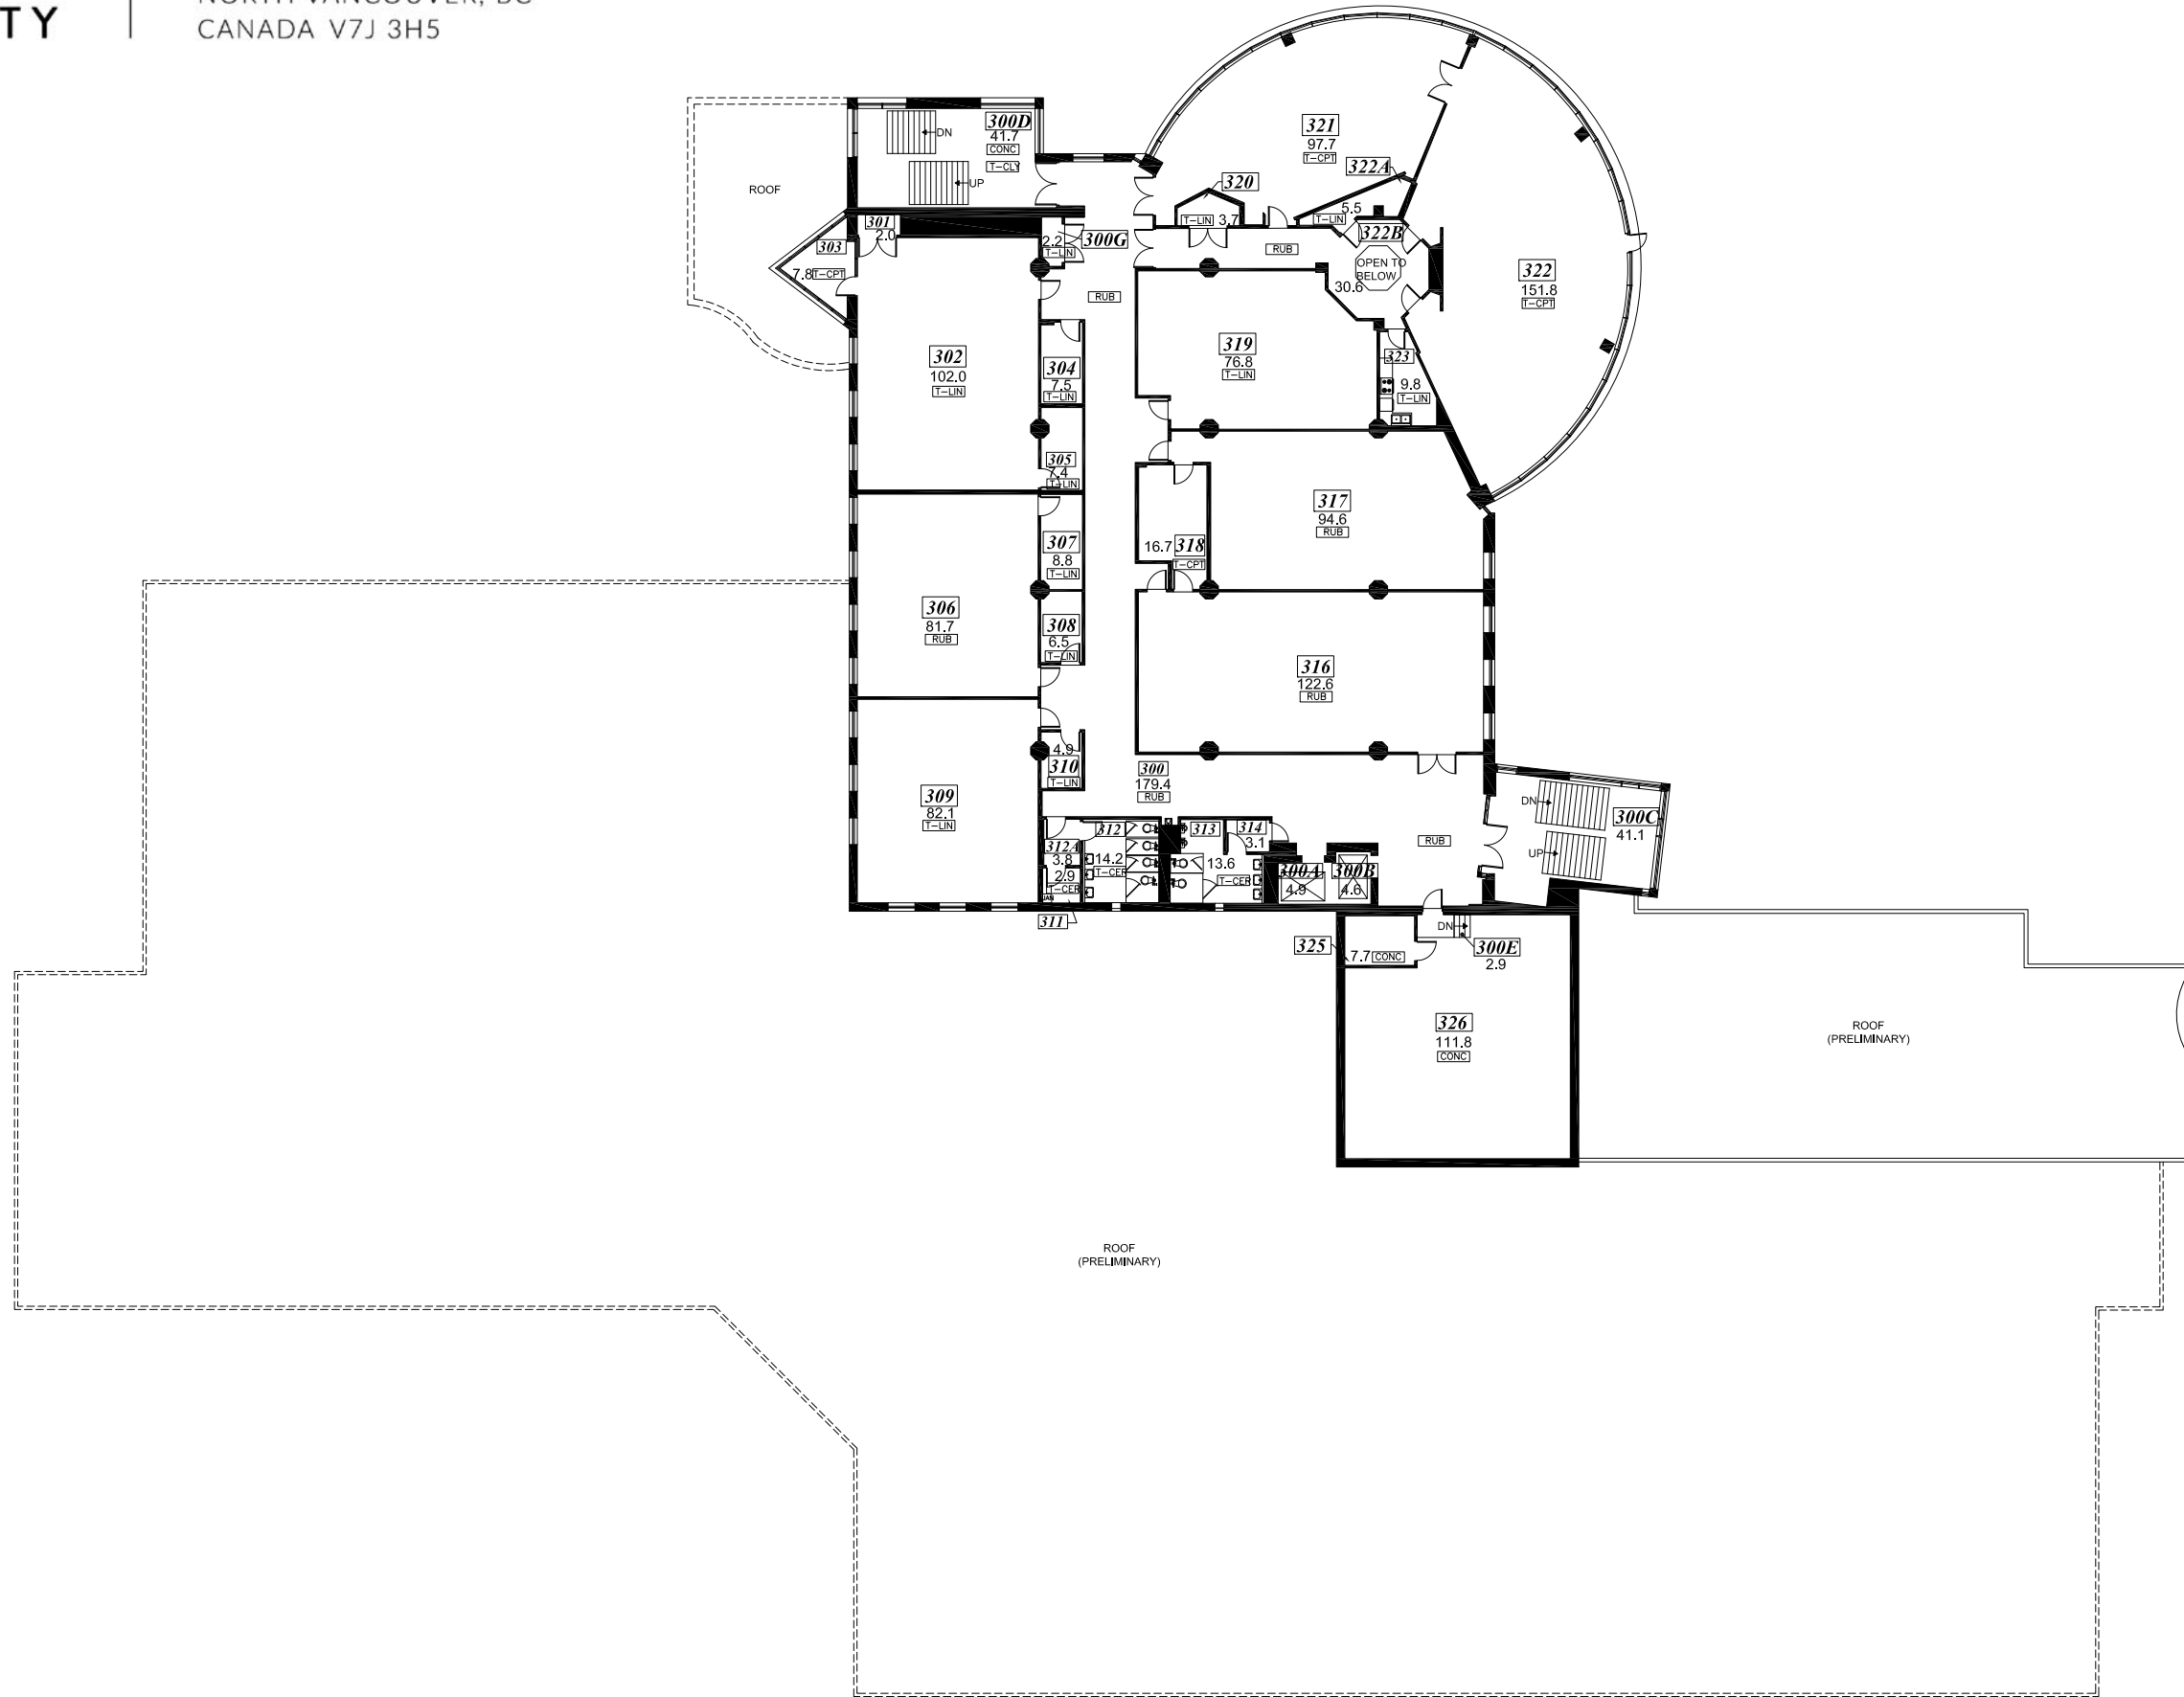


**FLOOR COVERINGS**

CPT	CARPET
T-CPT	CARPET TILE
T-CER	CERAMIC TILE
CONC	CONCRETE
LIN	LINOLEUM
T-LIN	LINOLEUM TILE
NORA	NORA
RUB	RUBBER
WD	WOOD

# LIBRARY BUILDING | THIRD FLOOR

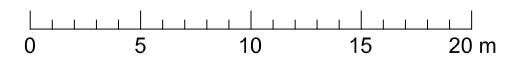

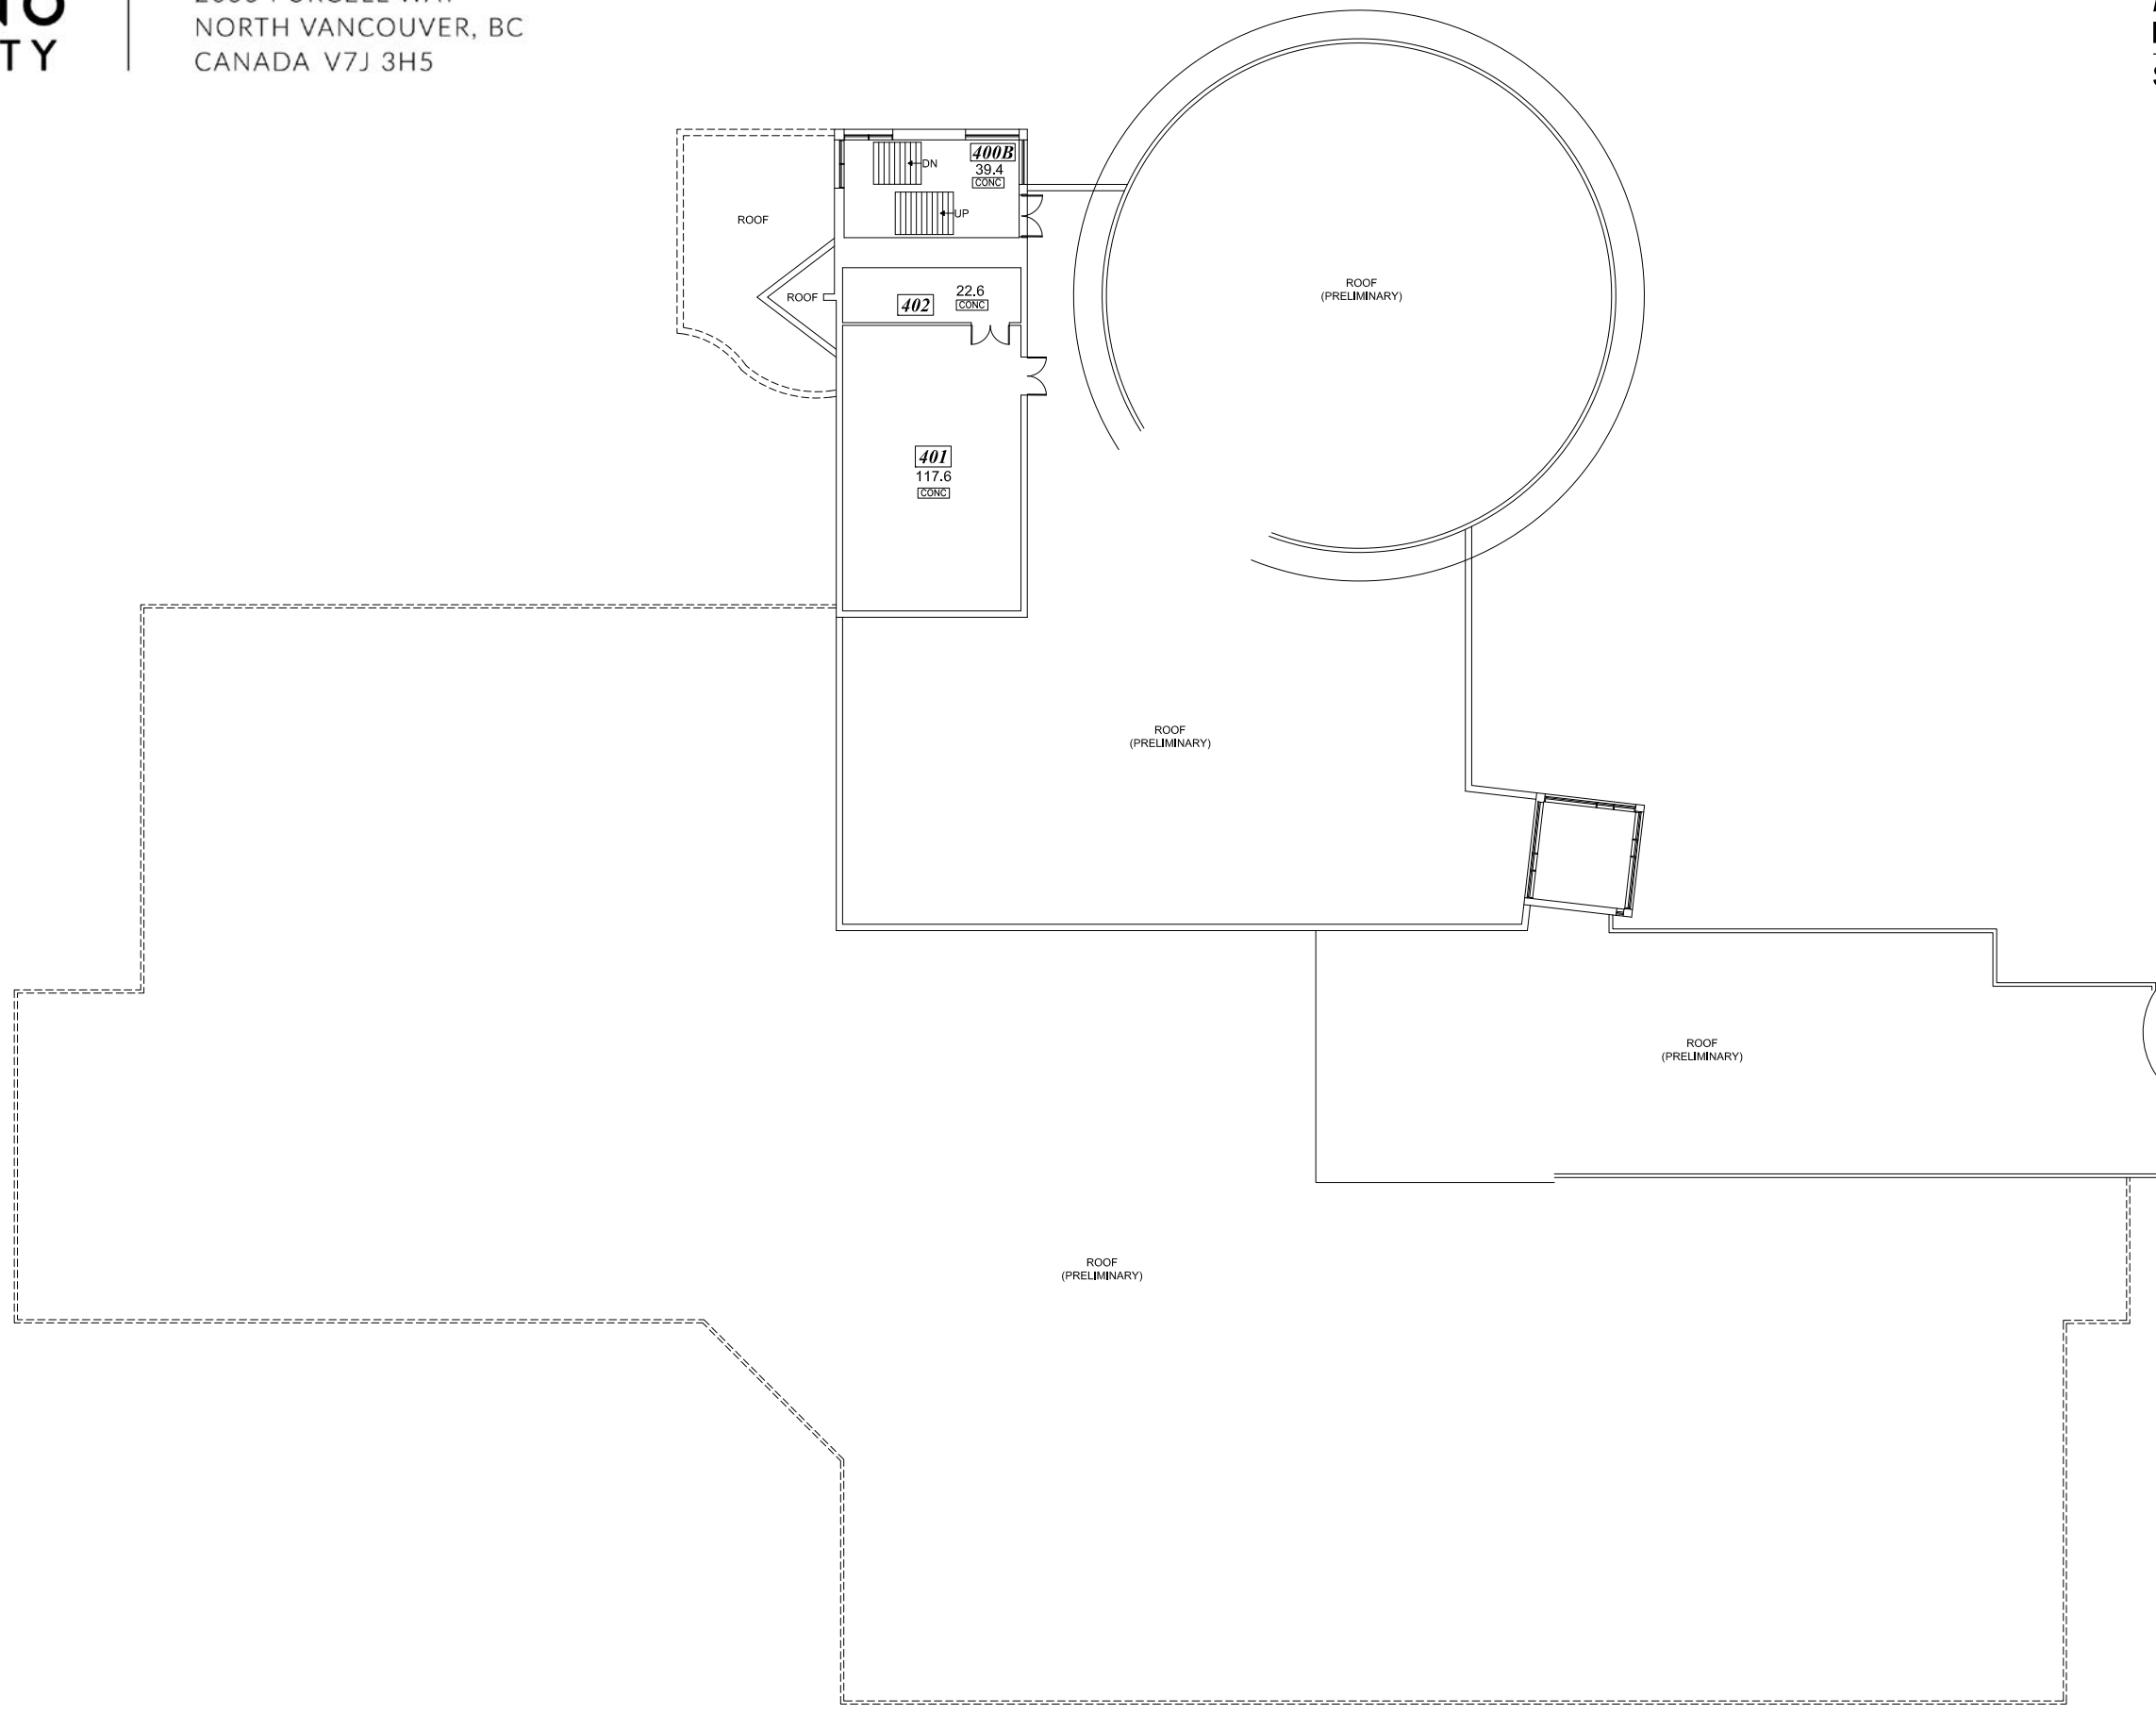

**FLOOR COVERINGS**

CPT	CARPET
T-CPT	CARPET TILE
T-CER	CERAMIC TILE
CONC	CONCRETE
LIN	LINOLEUM
T-LIN	LINOLEUM TILE
NORA	NORA
RUB	RUBBER
WD	WOOD

# LIBRARY BUILDING | ROOF

