




FLOOR COVERINGS

CPT	CARPET
T-CPT	CARPET TILE
T-CER	CERAMIC TILE
C CONC	CONCRETE
L LIN	LINOLEUM
T-LIN	LINOLEUM TILE
N NORA	NORA
R RUB	RUBBER
WD	WOOD

BIRCH BUILDING | **BASEMENT**

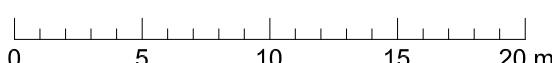

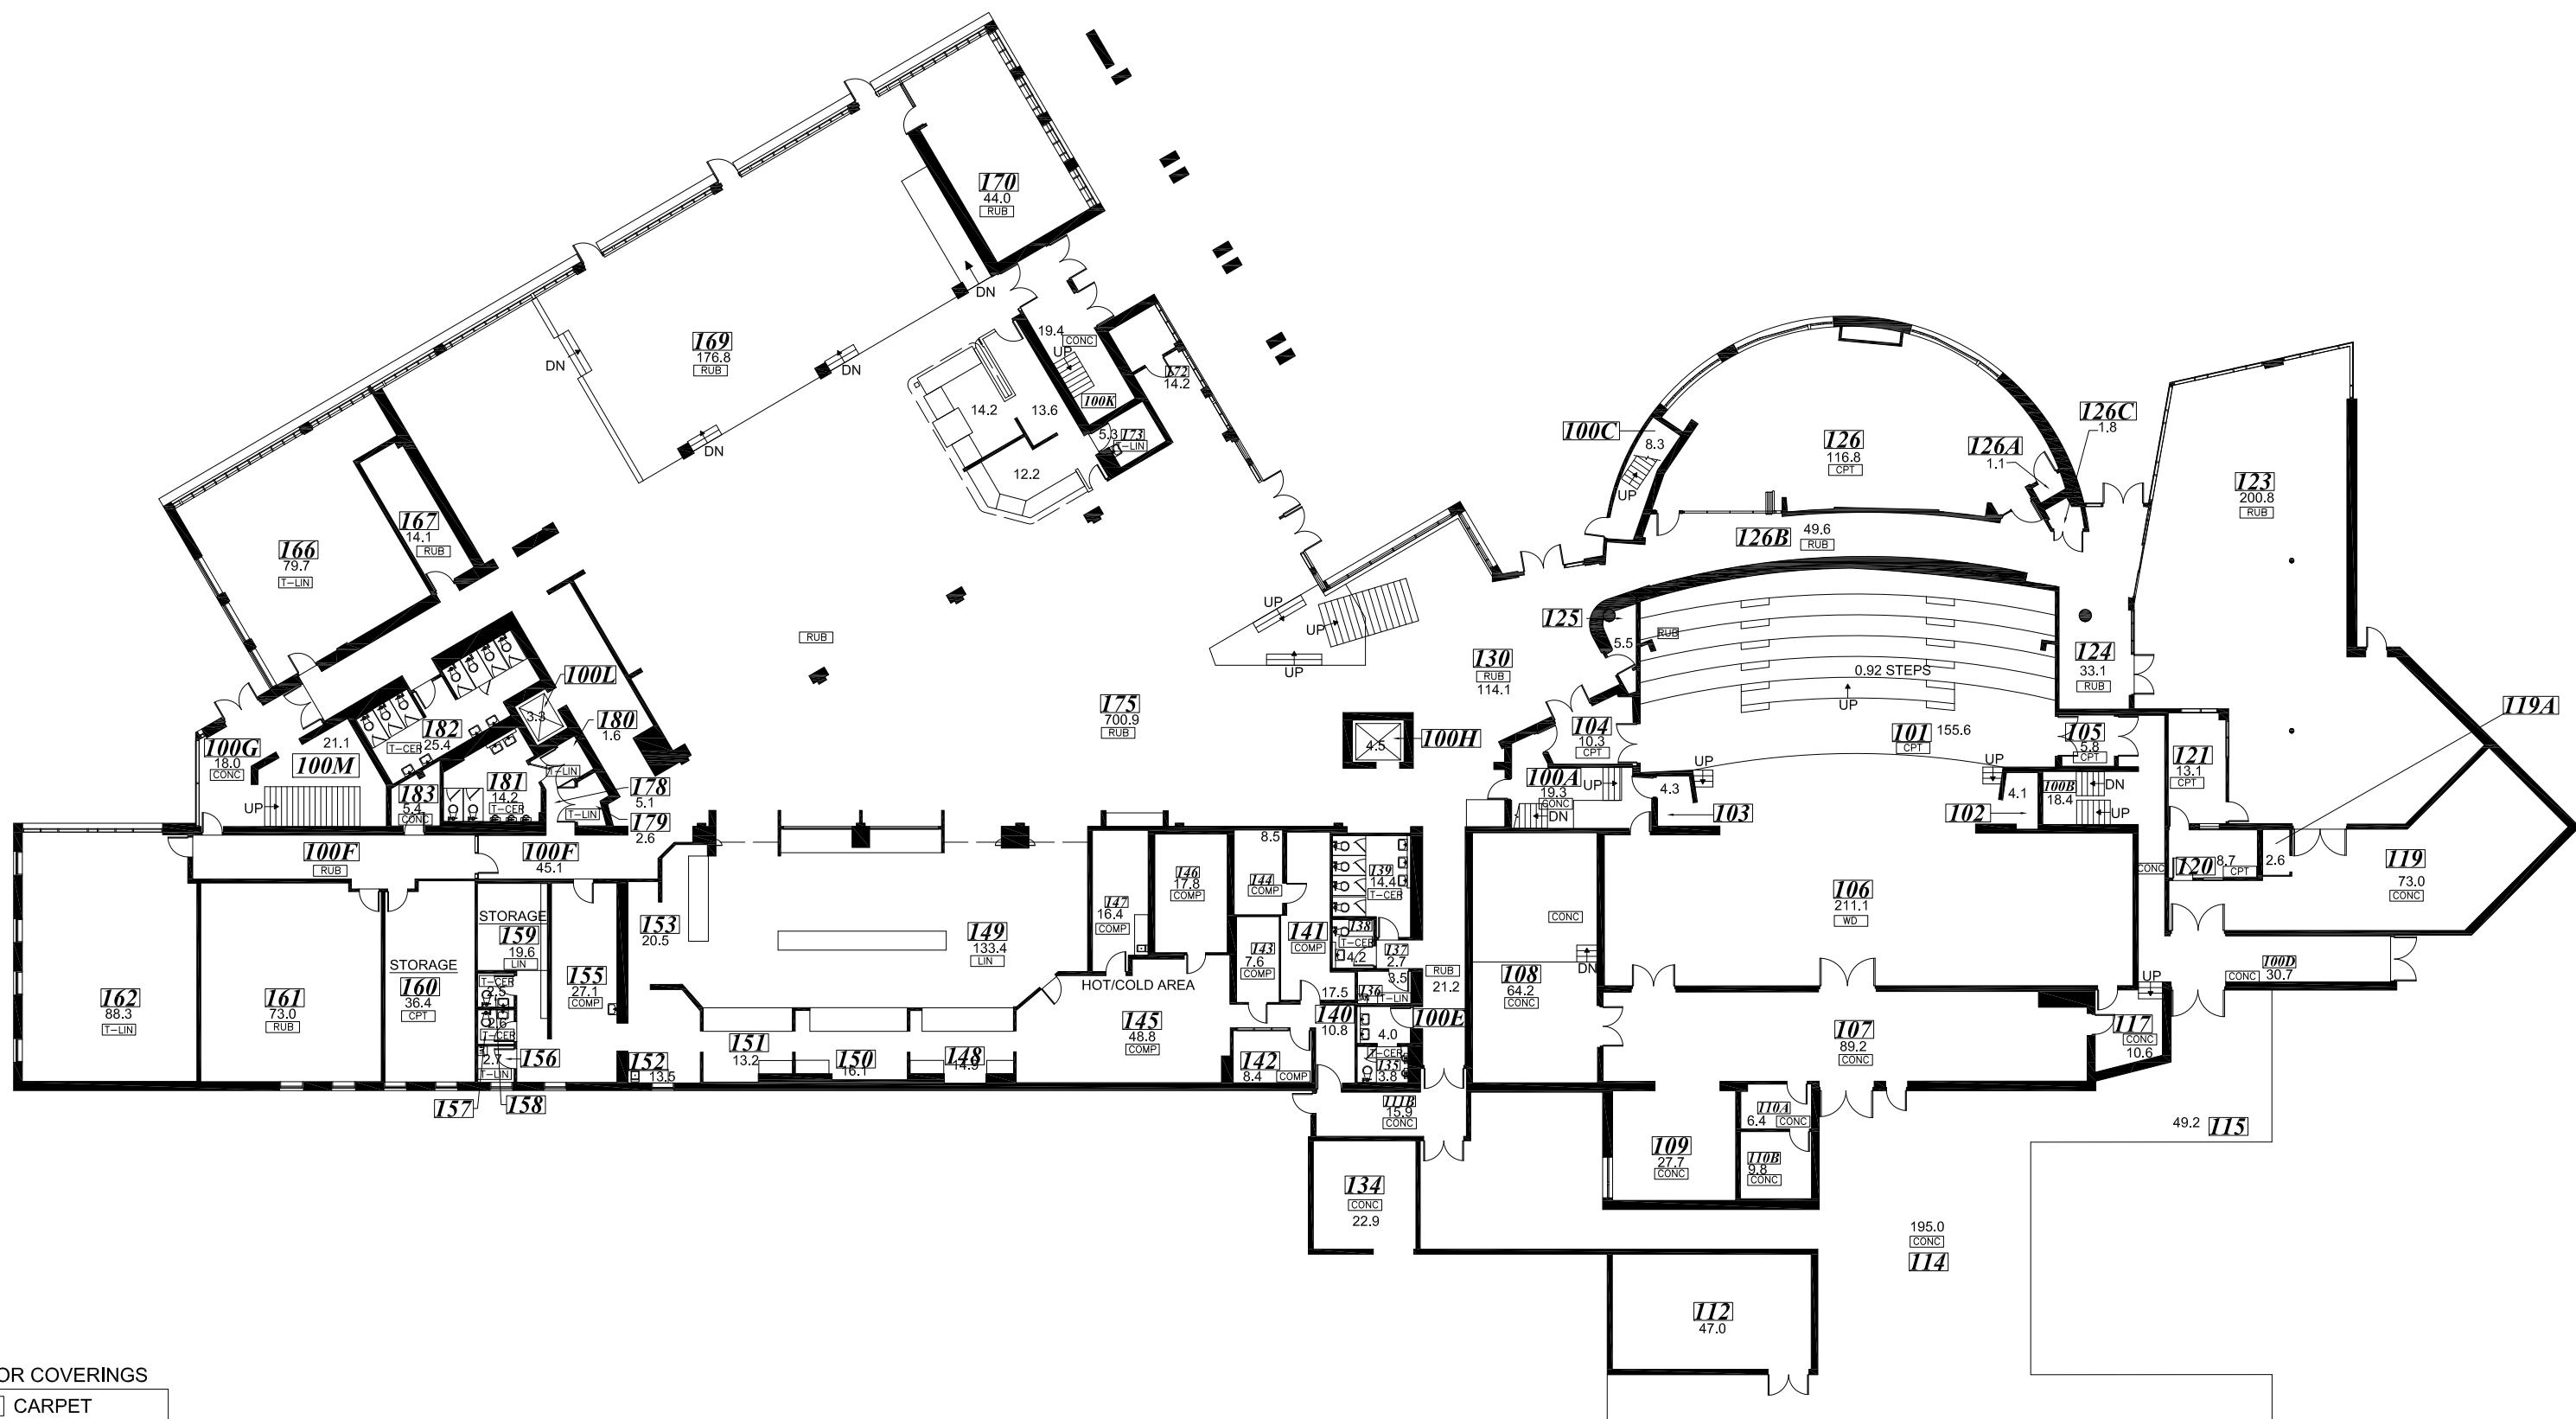


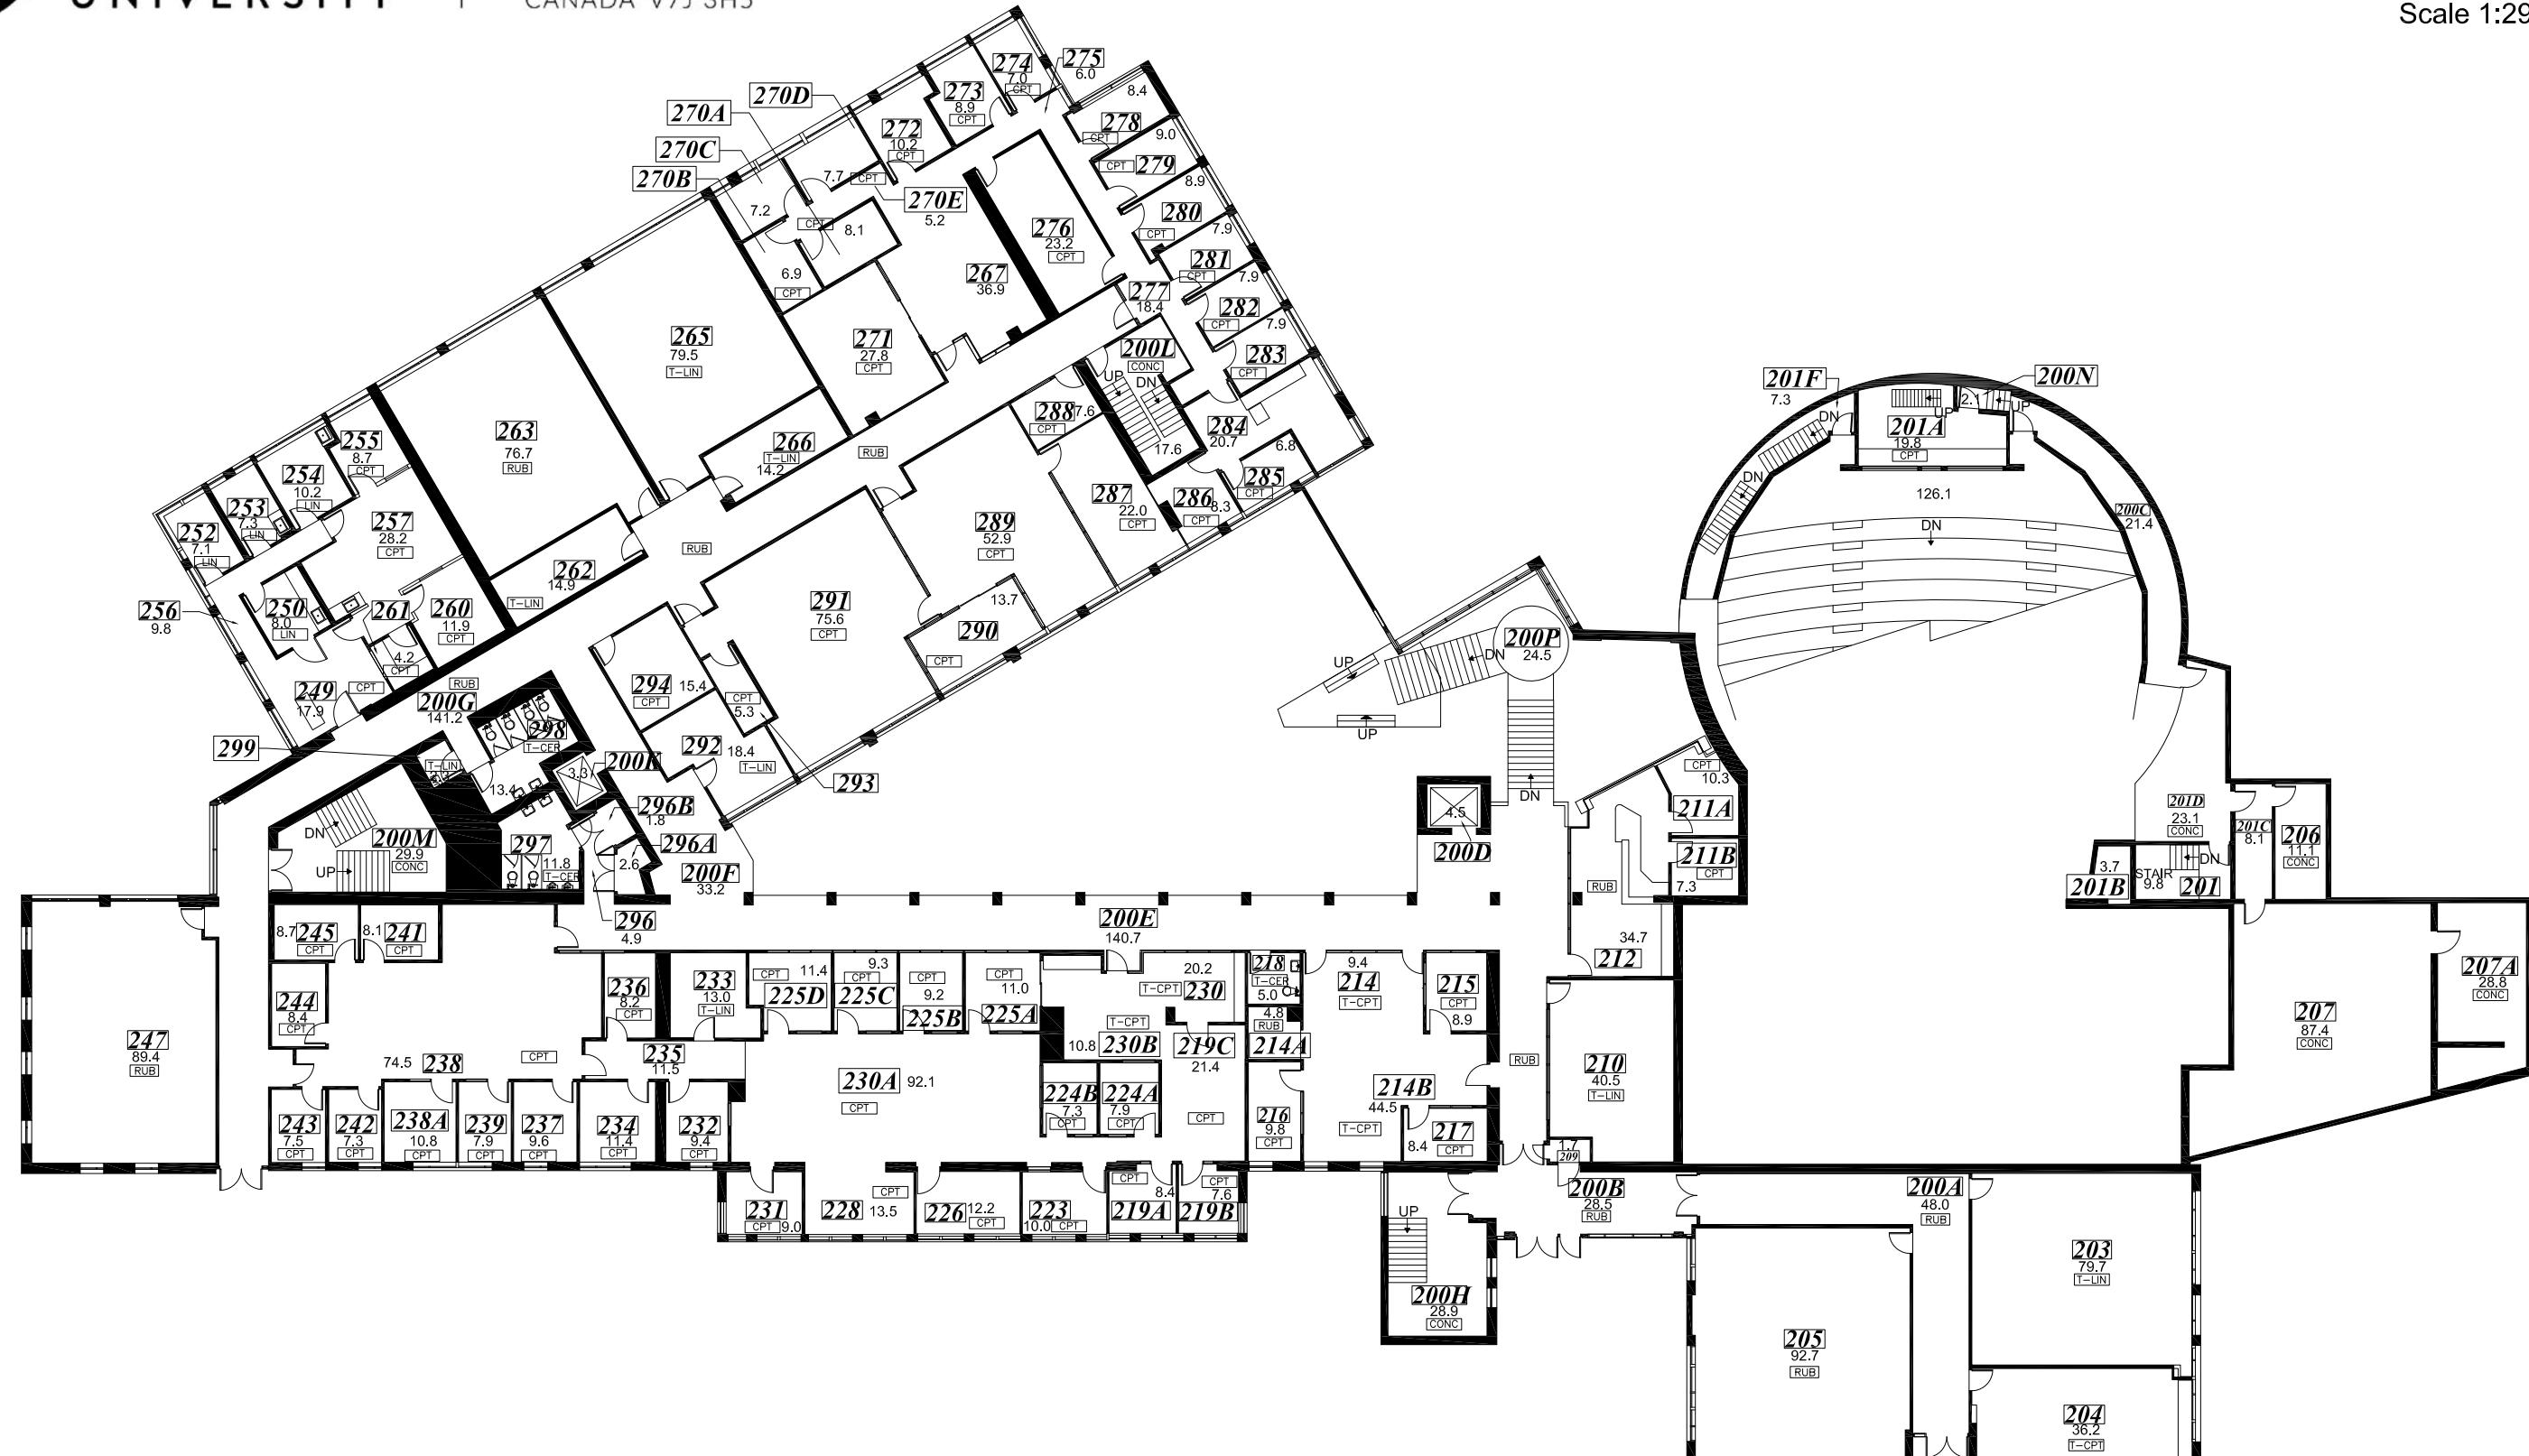


BIRCH BUILDING | SECOND FLOOR

FLOOR COVERINGS	
CPT	CARPET
T-CPT	CARPET TILE
T-CER	CERAMIC TILE
CONE	CONCRETE
LIN	LINOLEUM
T-LIN	LINOLEUM TILE
NORA	NORA
RUB	RUBBER
WD	WOOD

A horizontal number line starting at 0 and ending at 20. The line is marked with vertical tick marks. Major tick marks are labeled with the numbers 0, 5, 10, 15, and 20. There are also minor tick marks between each major tick mark, representing increments of 1 unit. The label 'm' is positioned to the right of the 20.

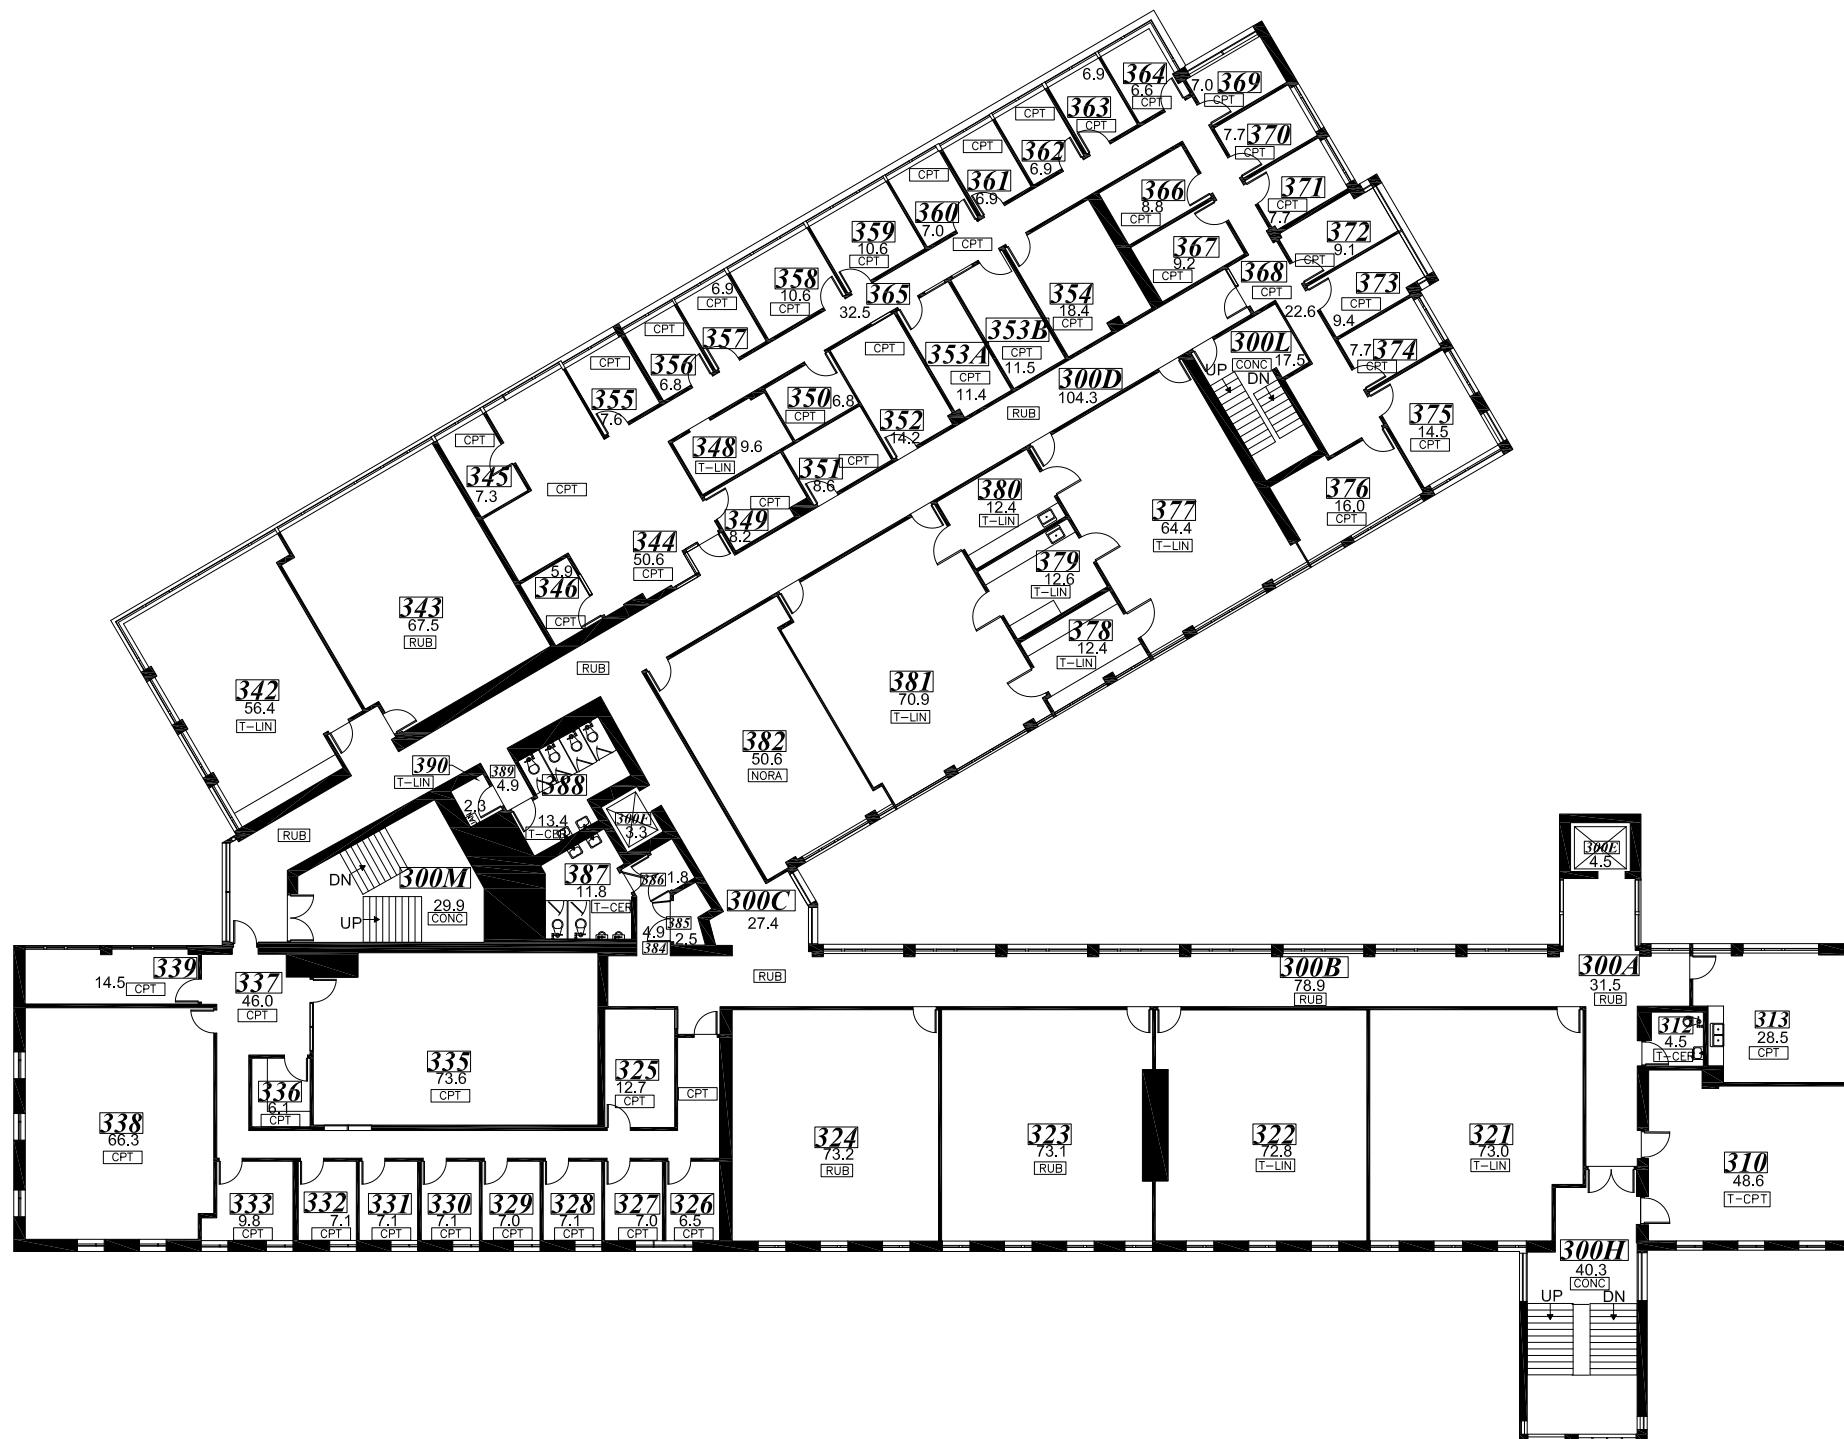
FLOOR COVERINGS


	CARPET
	CARPET TILE
	CERAMIC TILE
	CONCRETE
	LINOLEUM
	LINOLEUM TILE
	NORA
	RUBBER
	WOOD

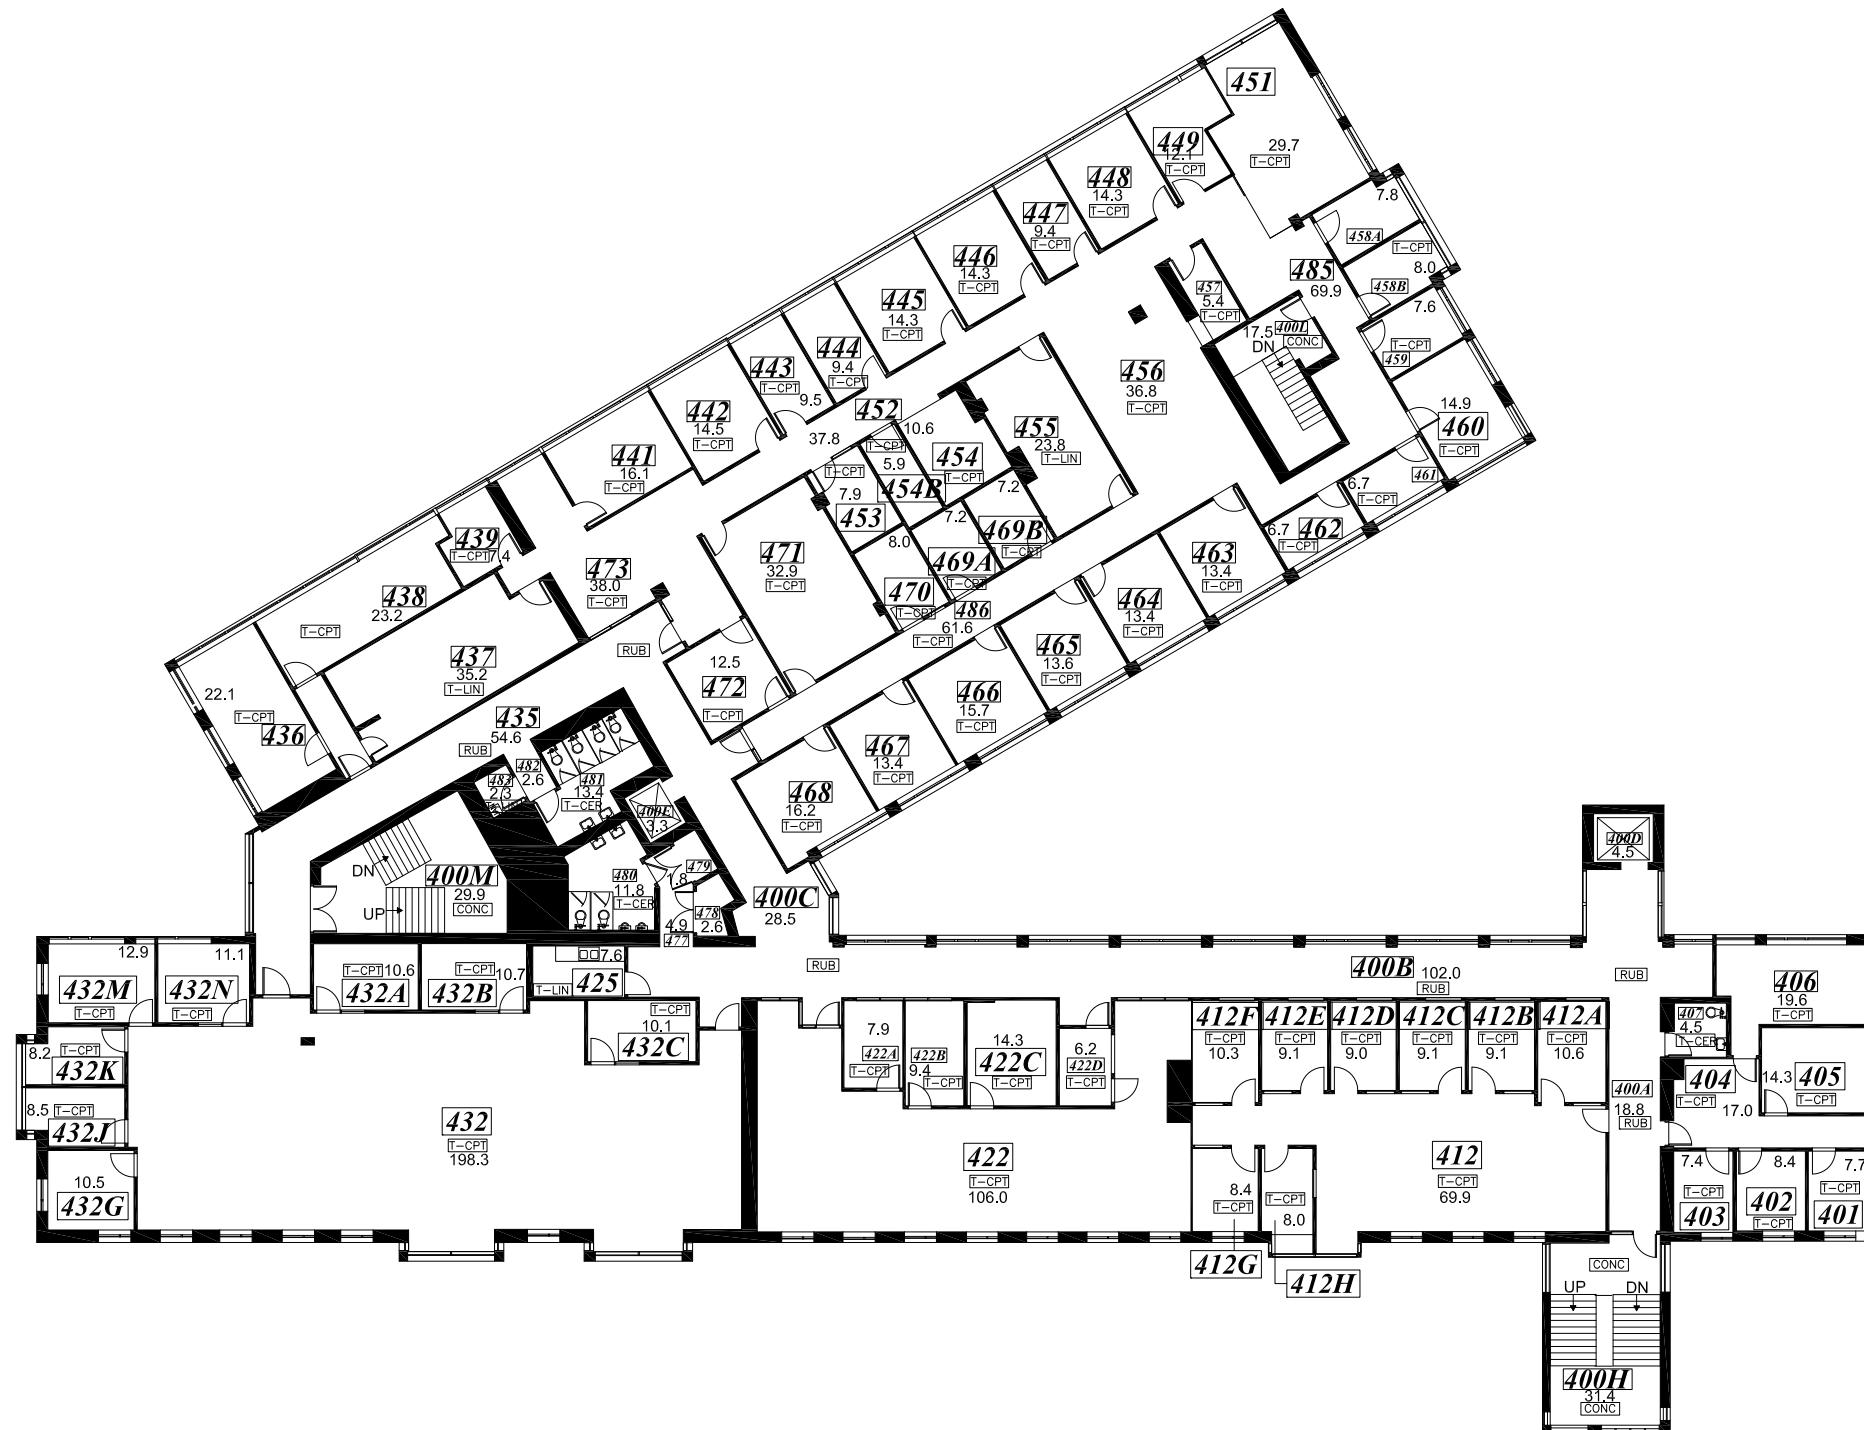


FLOOR COVERINGS

CPT	CARPET
T-CPT	CARPET TILE
T-CER	CERAMIC TILE
C CONC	CONCRETE
L LIN	LINOLEUM
T-LIN	LINOLEUM TILE
NORA	NORA
RUB	RUBBER
WD	WOOD

BIRCH BUILDING | FOURTH FLOOR

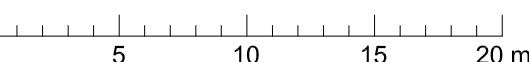

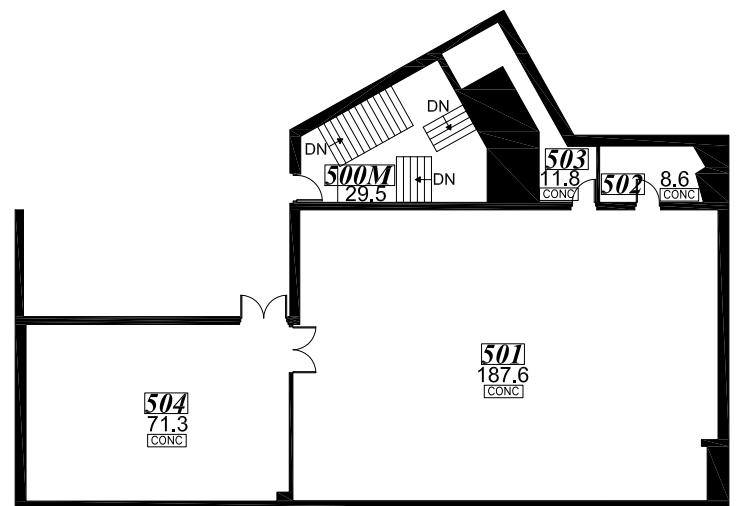

FLOOR COVERINGS

CPT	CARPET
T-CPT	CARPET TILE
T-CER	CERAMIC TILE
CONC	CONCRETE
LIN	LINOLEUM
T-LIN	LINOLEUM TILE
NORA	NORA
RUB	RUBBER
WD	WOOD

BIRCH BUILDING | FIFTH FLOOR
