


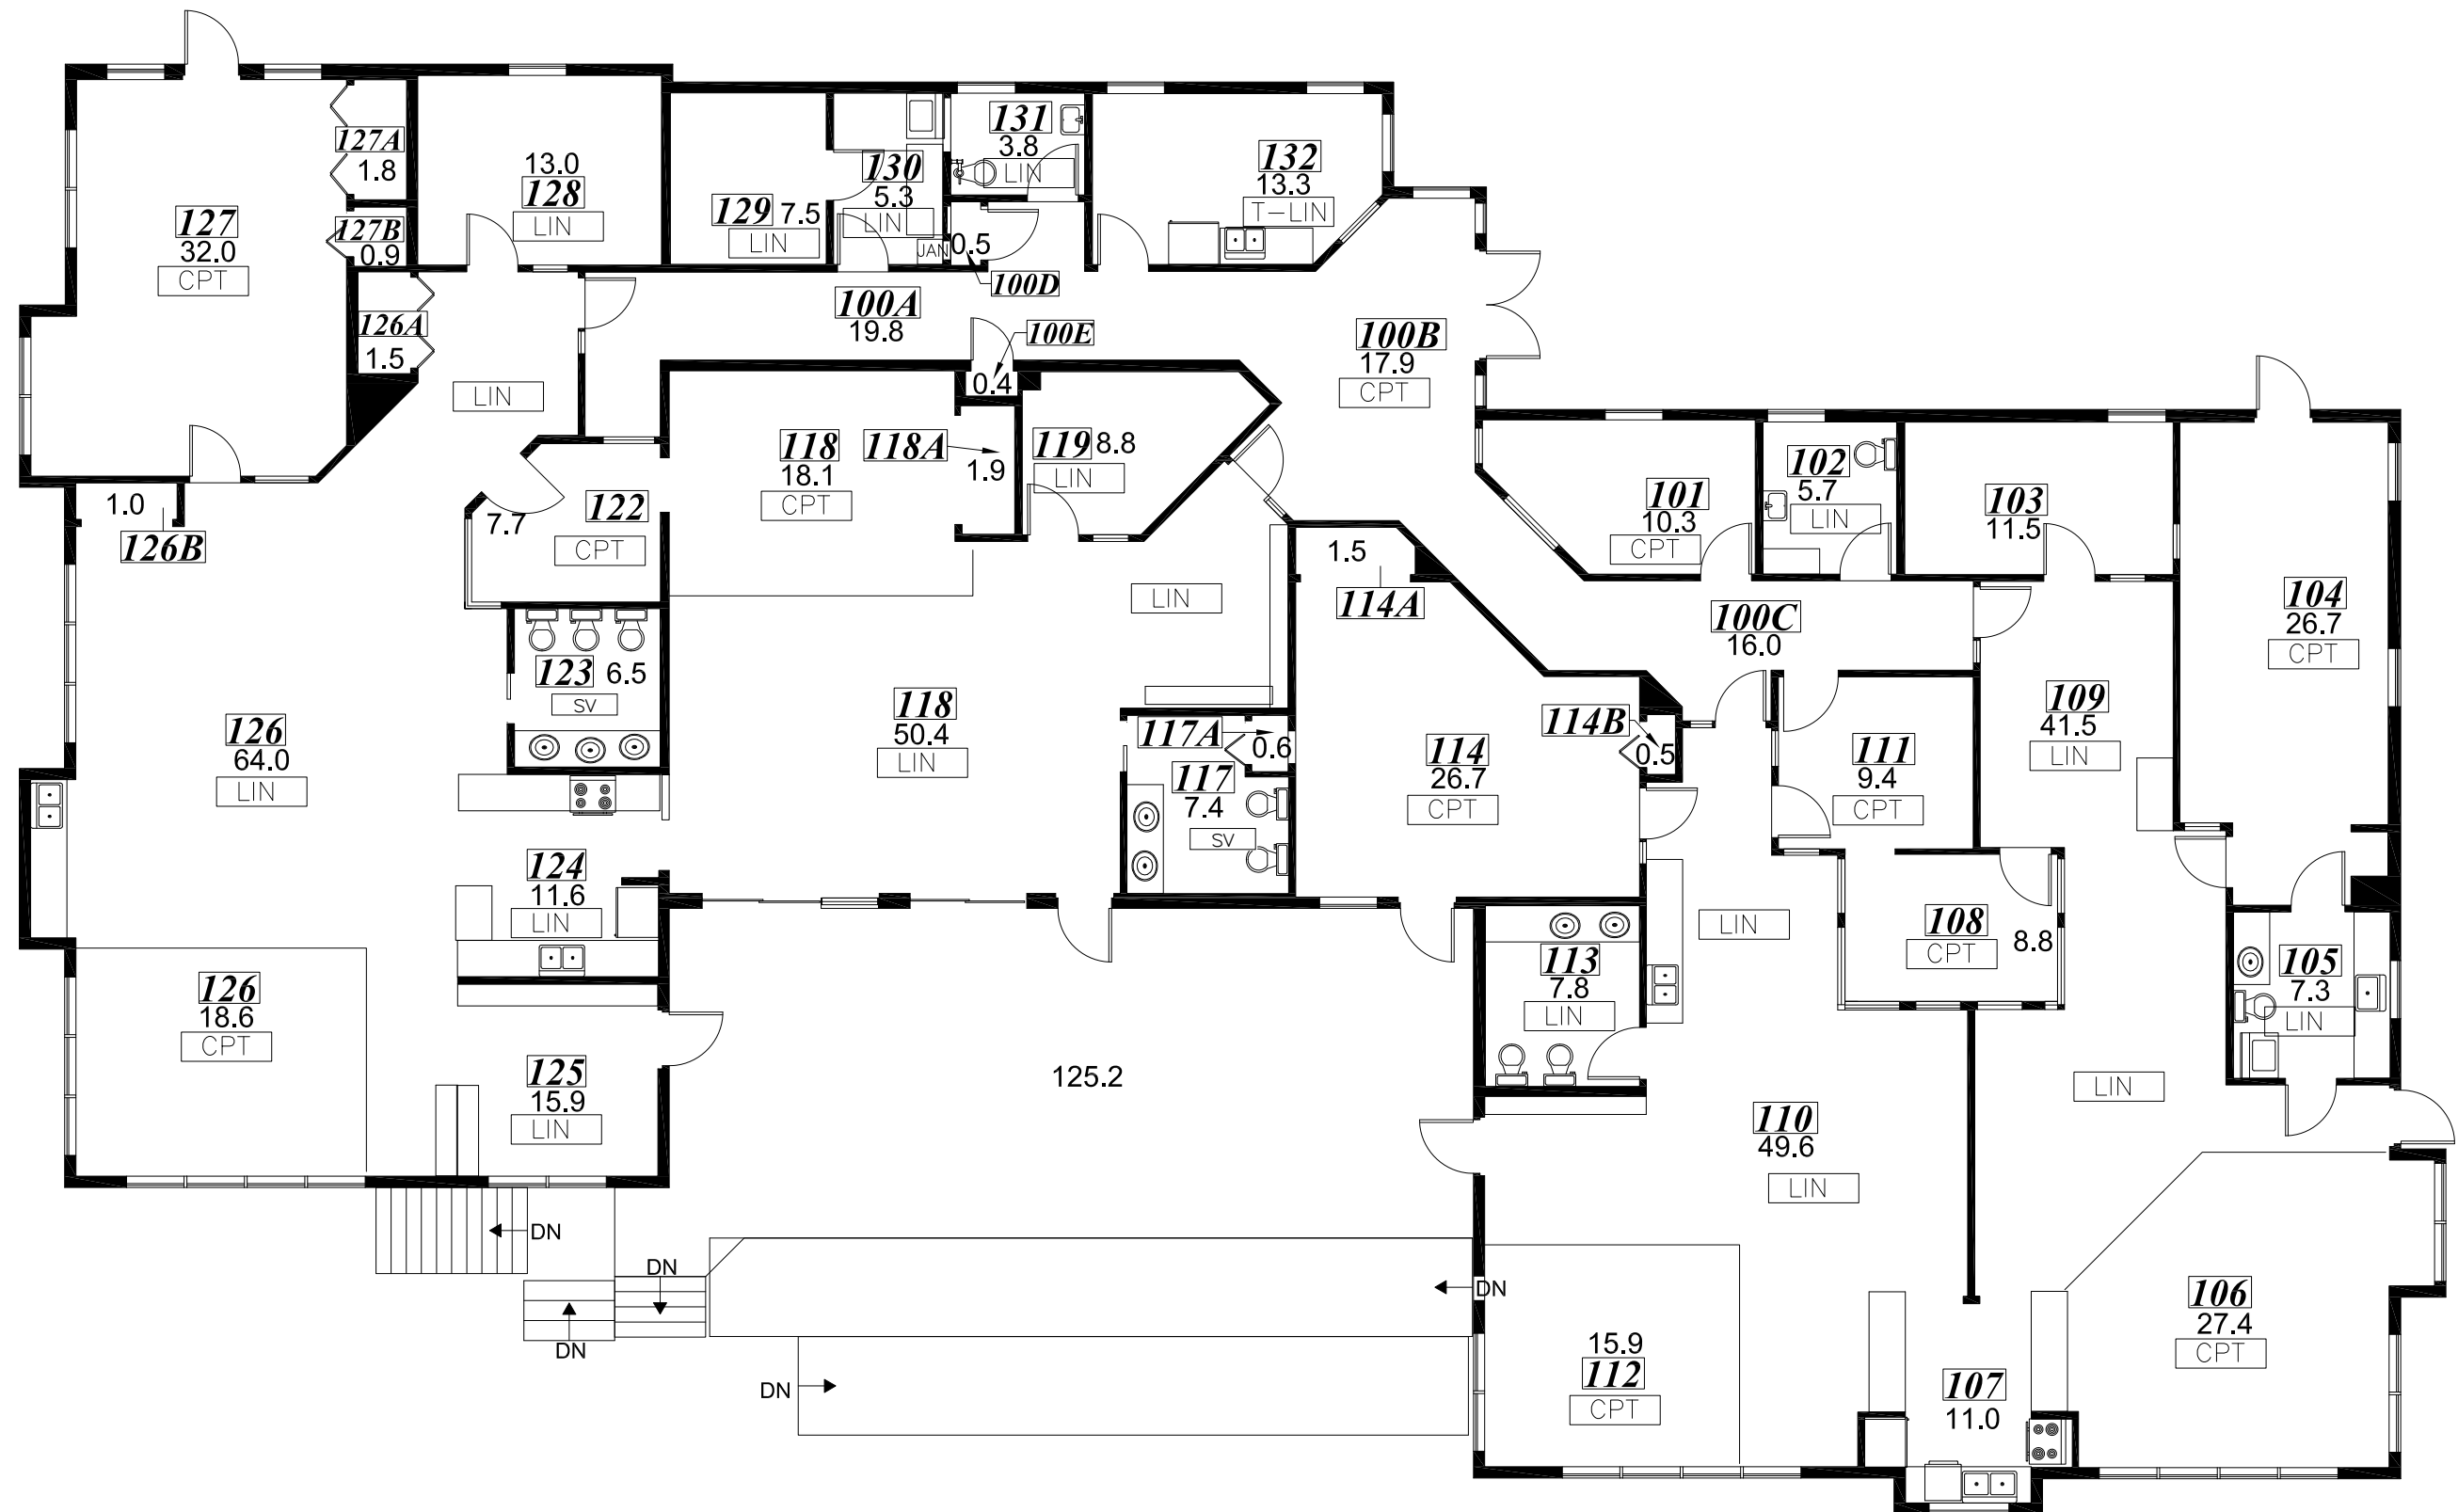

FLOOR COVERINGS	
CPT	CARPET
T-CPT	CARPET TILE
T-CER	CERAMIC TILE
CONC	CONCRETE
LIN	LINOLEUM
T-LIN	LINOLEUM TILE
NORA	NORA
RUB	RUBBER
WD	WOOD

CHILDREN'S CENTRE | FIRST FLOOR

