


3200 UNIVERSITY BOULEVARD
SERVICES BUILDING

LEVEL 1 755.3 SQ.M.

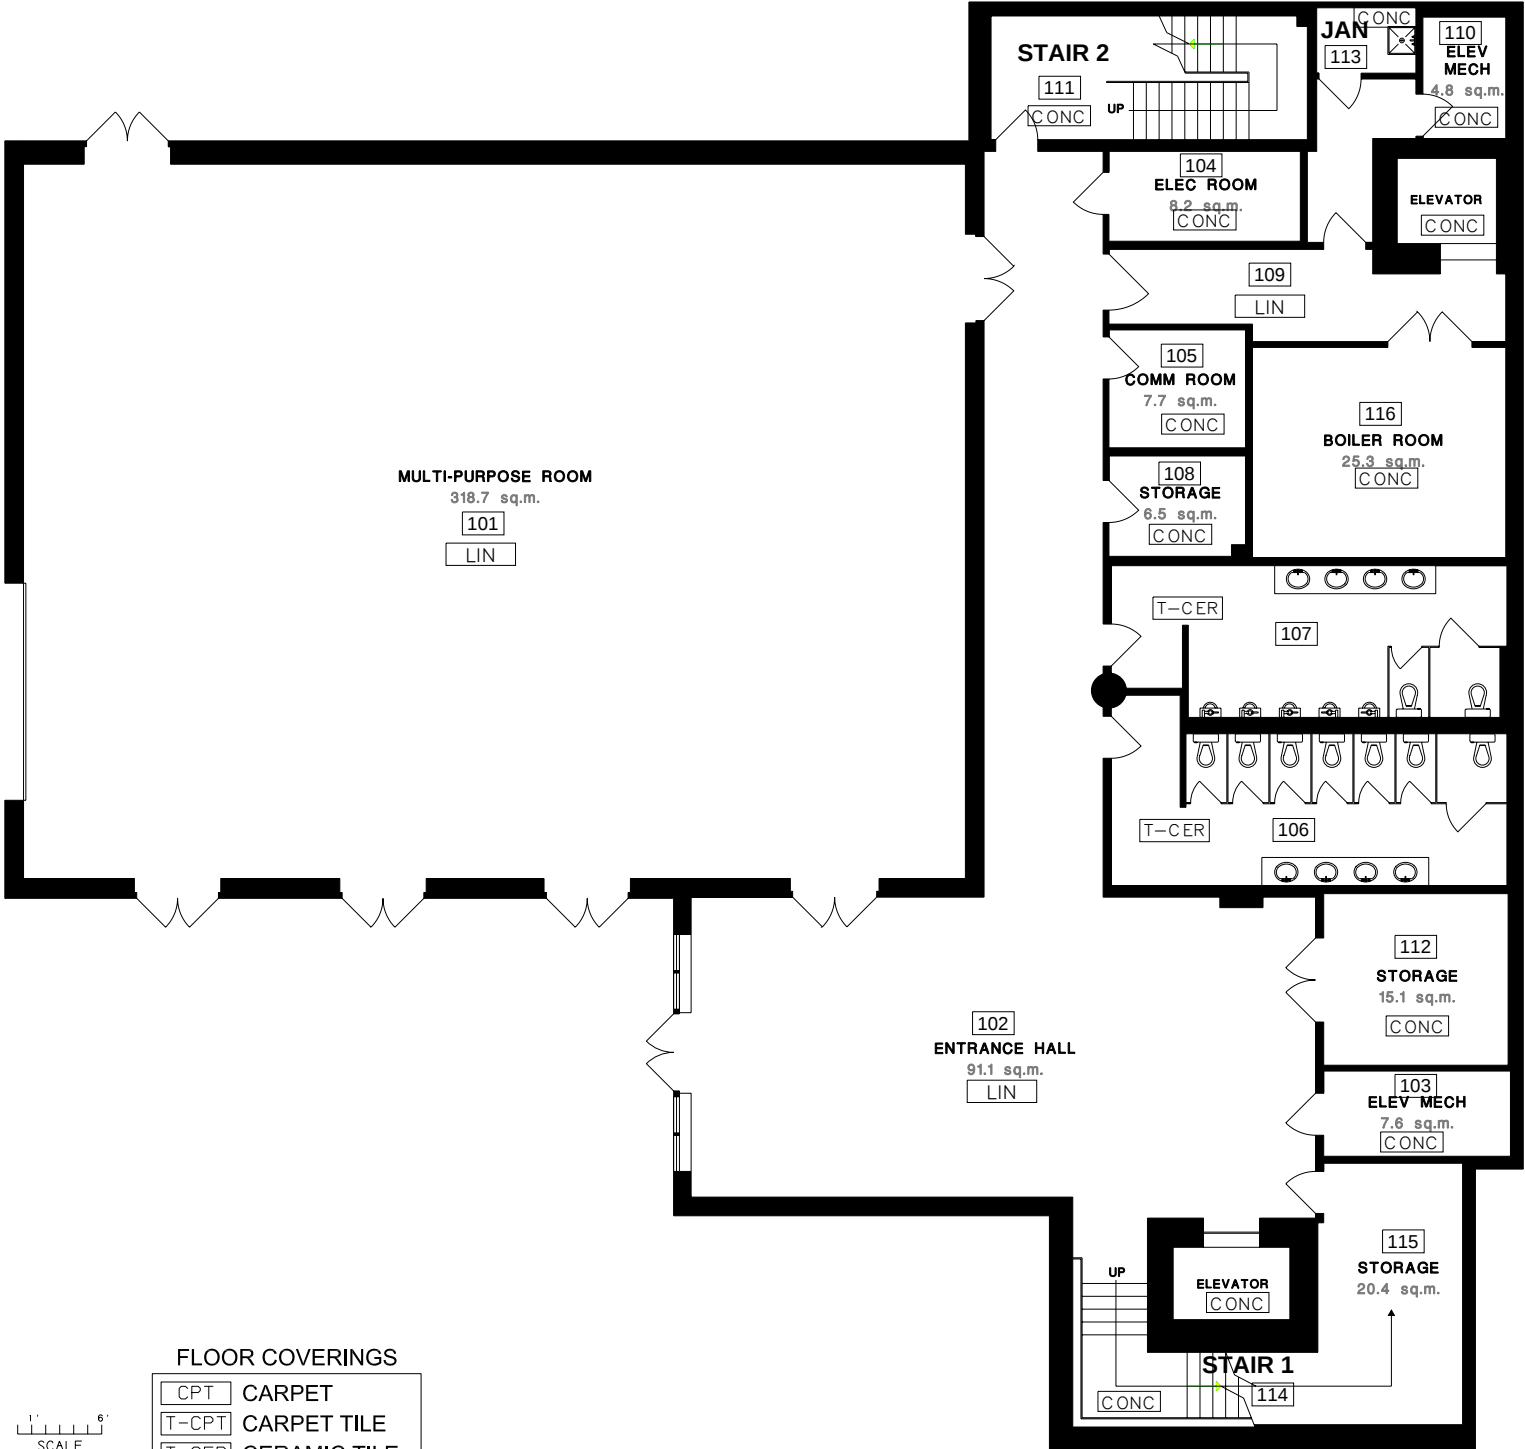


FLOOR COVERINGS

CPT	CARPET
T-CPT	CARPET TILE
T-CER	CERAMIC TILE
CONC	CONCRETE
LIN	LINOLEUM
T-LIN	LINOLEUM TILE
NDRA	NORA
RUB	RUBBER
WD	WOOD

1' 6'
SCALE

3200 UNIVERSITY BOULEVARD
SERVICES BUILDING

LEVEL 2 477.0 SQ.M.

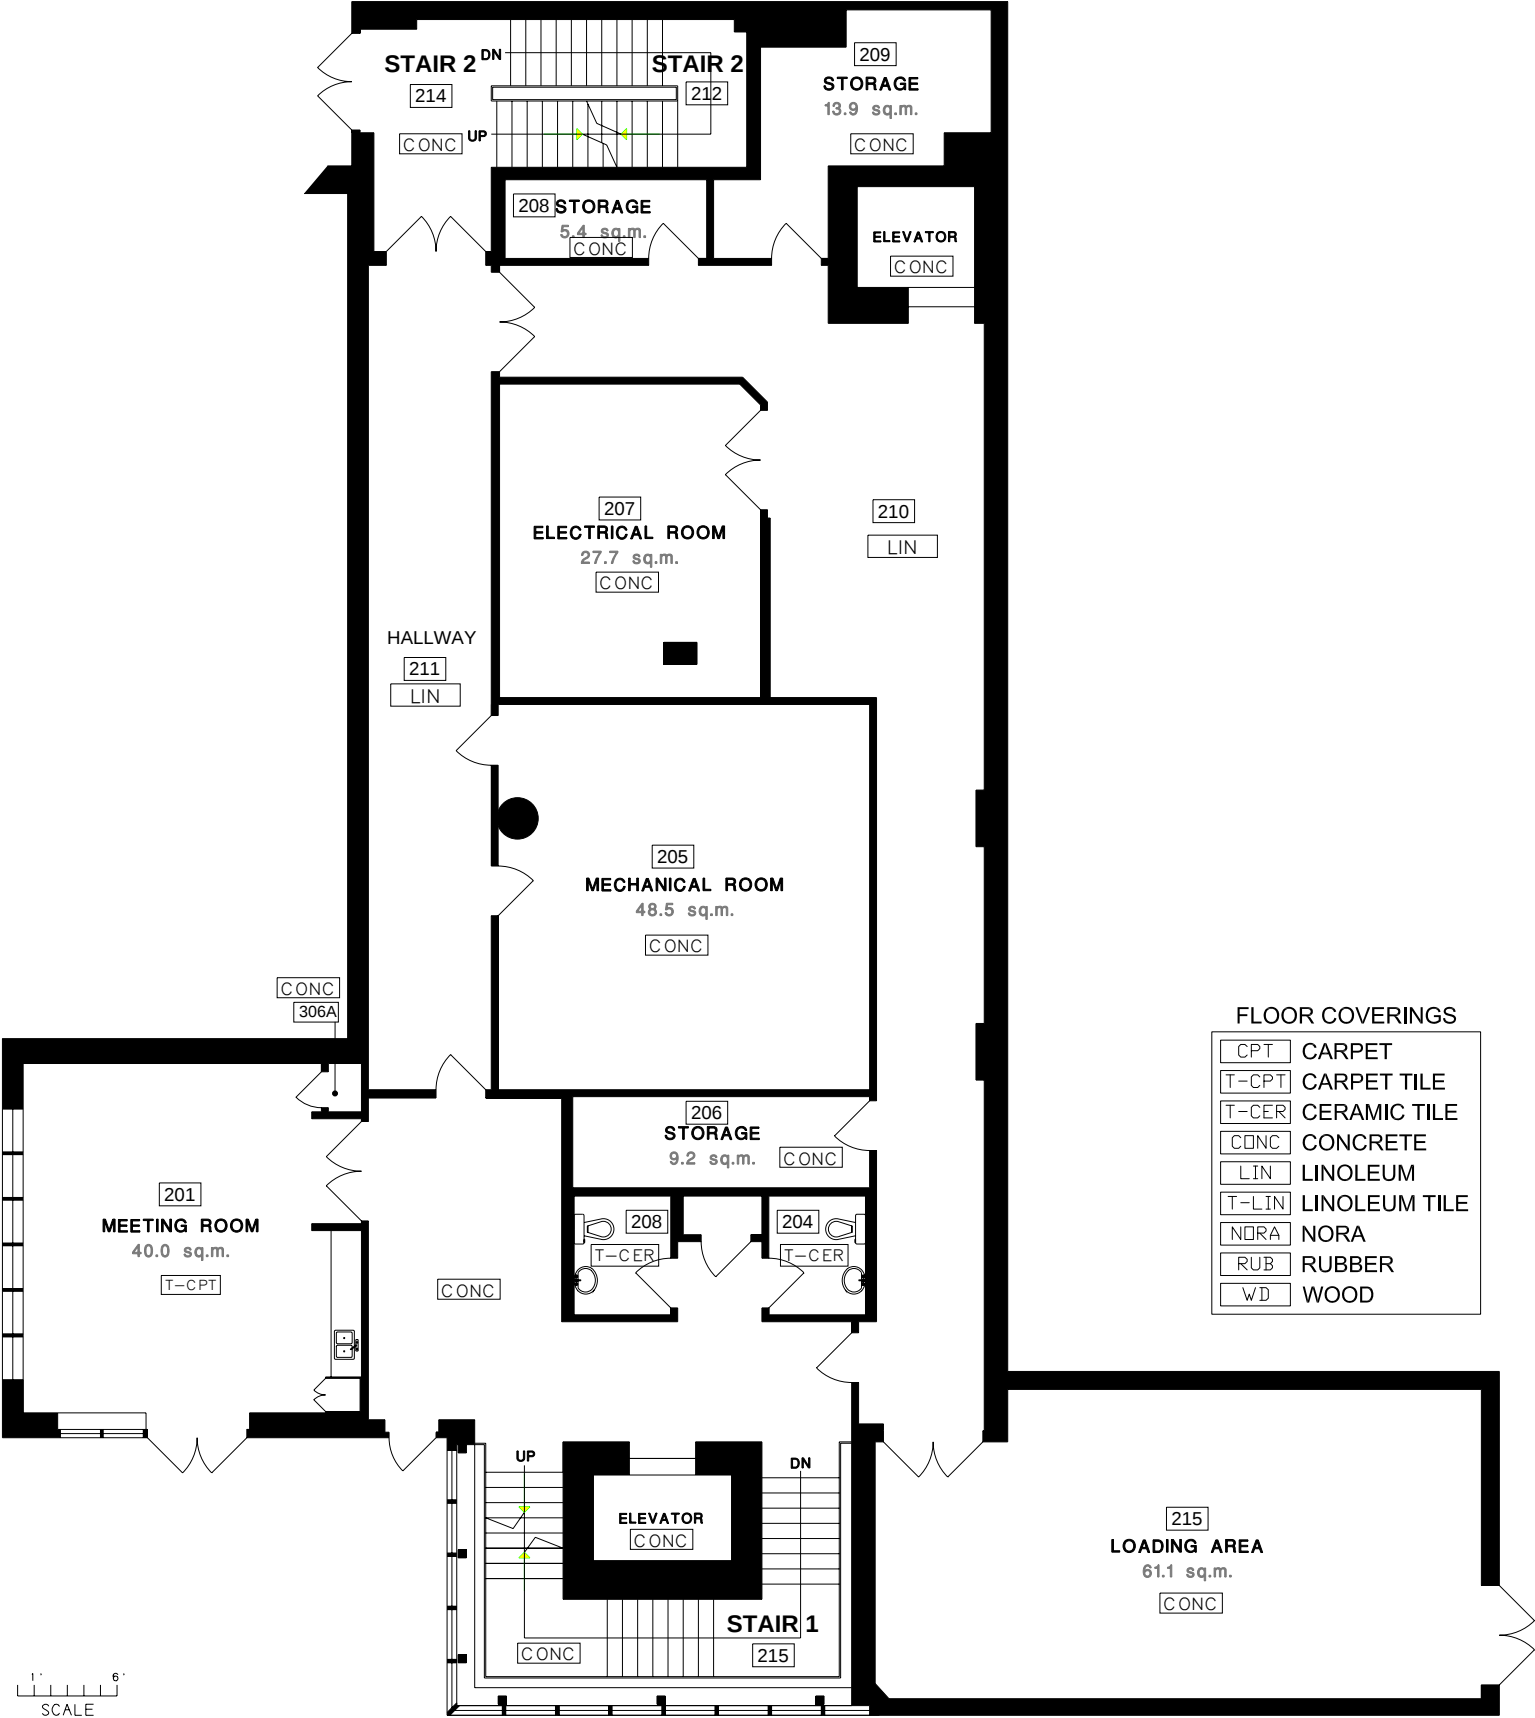

**3200 UNIVERSITY BOULEVARD
SERVICES BUILDING**

LEVEL 3 1,347.0 SQ.M.

